



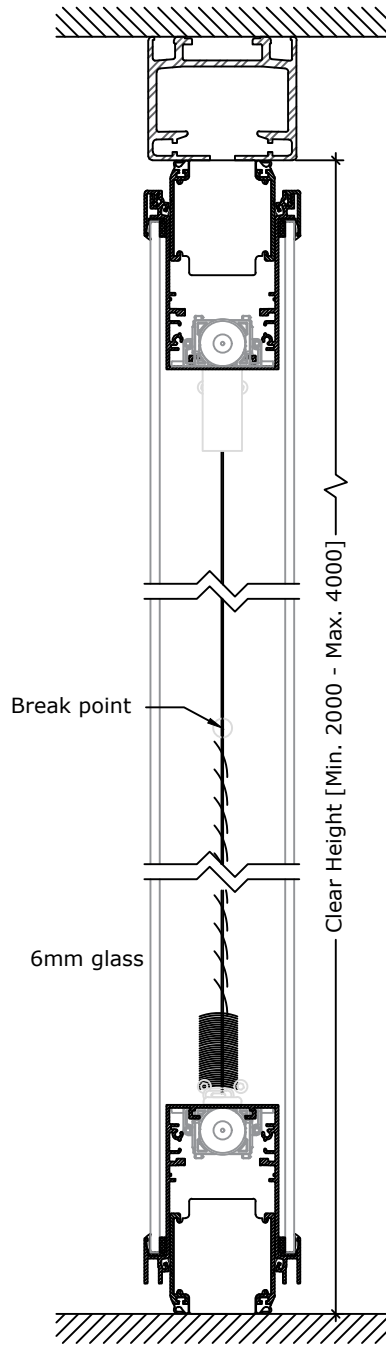
6mm glass 6mm glass

SECTION
Scale 1:5

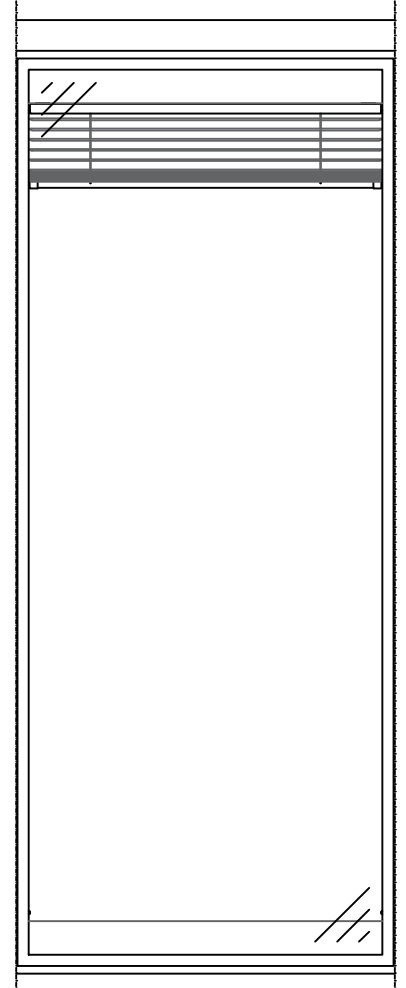


ELEVATION
Scale 1:20

	DEKO Tlf./Tel: +45 43 55 77 11 www.deko.dk / www.deko.com		Projekt/Project: DEKO Vertical section Blinds from top to bottom	
	Sags Nr./Case No.:	Emne/Subject: DEKO MV2 Glass 44 - Dorma Moveo MV2 Glass_L1A+L3A		Dato/Date: 2017-05-31
Mål/Scale: 1:20 1:5			Revideret/Revision: 2017-06-01-V01	Signatur Signature XX






SECTION
 Scale 1:5

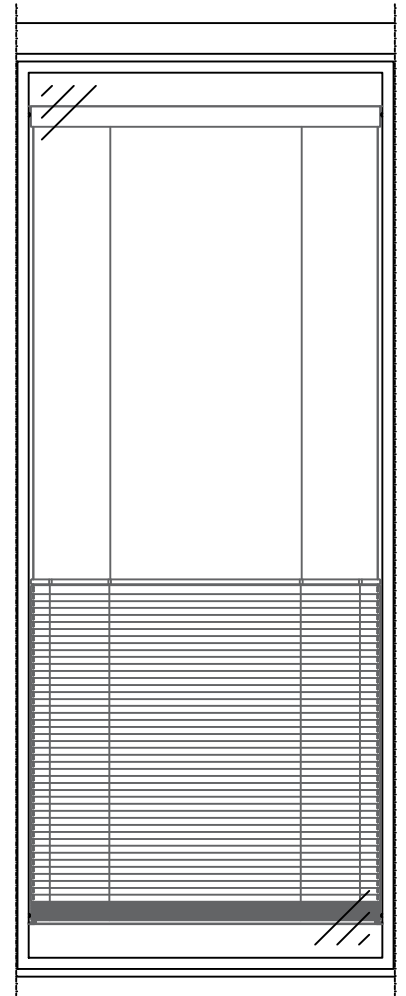

ELEVATION
 Scale 1:20

	DEKO Tlf./Tel: +45 43 55 77 11 www.deko.dk / www.deko.com		Projekt/Project: DEKO Vertical section Blinds from Bottom to top / max 2 breakpoints	
	Sags Nr./Case No.:	Emne/Subject: DEKO MV2 Glass 44 - Dorma Moveo MV2 Glass_L1B+L3B		Dato/Date: 2017-05-31
Mål/Scale: 1:20 1:5			Revideret/Revision: 2017-06-01-V01	Signatur Signature XX

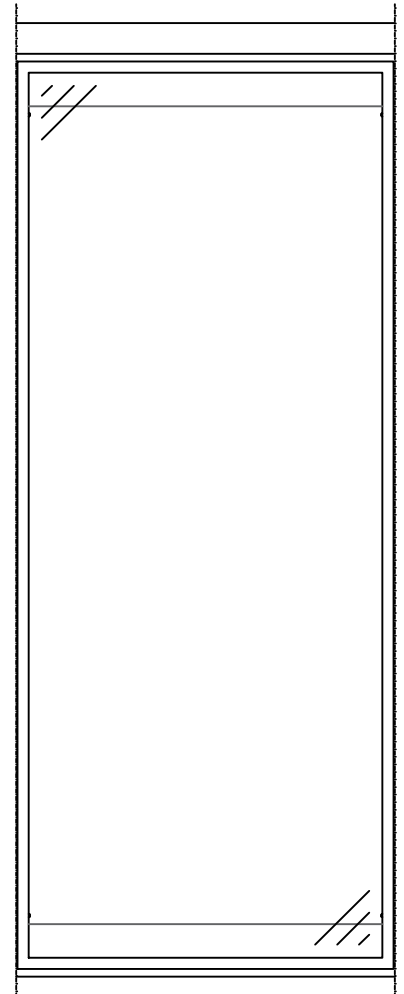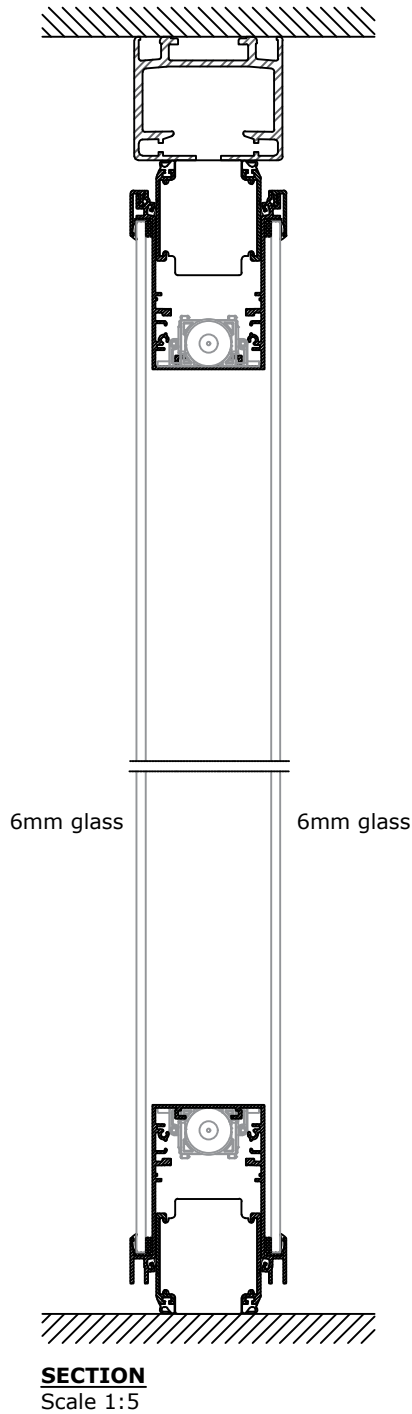

	DEKO Tlf./Tel: +45 43 55 77 11 www.deko.dk / www.deko.com		Projekt/Project: DEKO Vertical section		
	Sags Nr./Case No.:	Emne/Subject: DEKO MV2 Glass 44 - Dorma Moveo MV2 Glass_L1C+L3C		Dato/Date: 2017-05-31	Tegn. Nr. Sheet No. 1/1
Mål/Scale: 1:20 1:5			Revideret/Revision: 2017-06-01-V01	Signatur Signature XX	