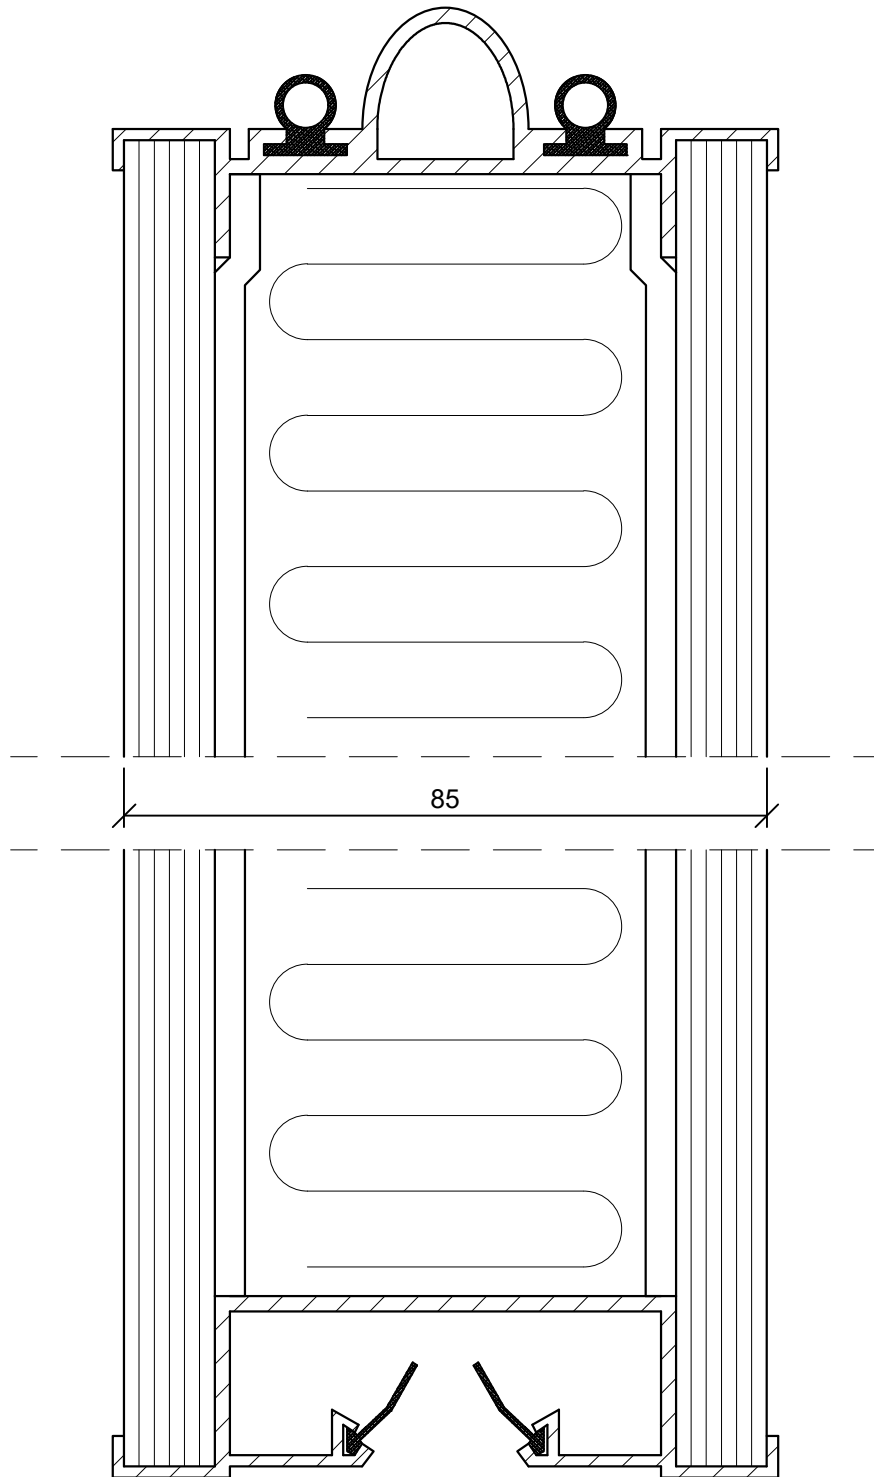

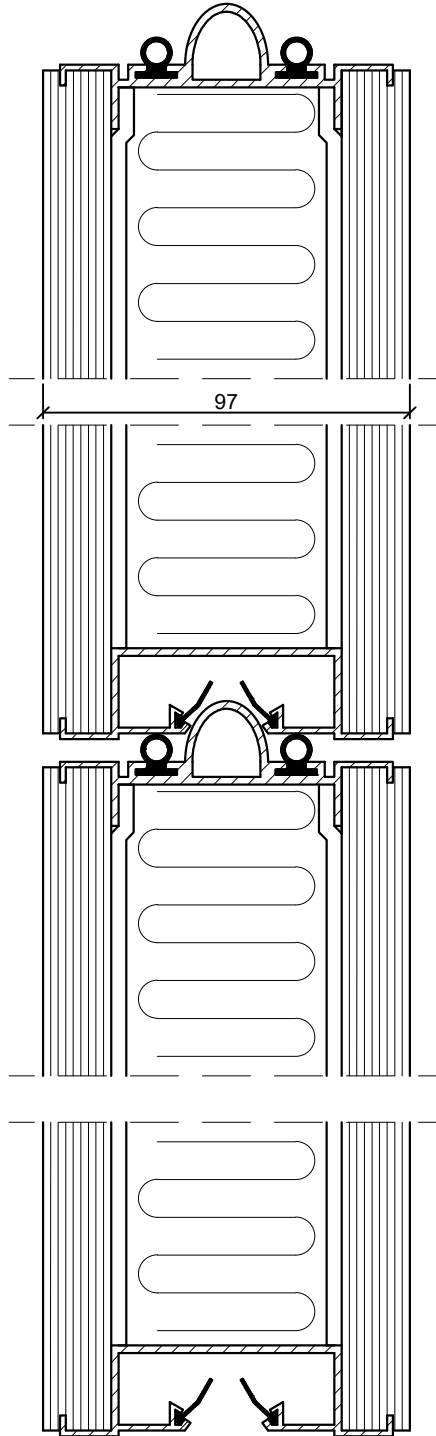
	DEKO Tlf./Tel: +45 43 55 77 11 www.deko.dk / www.deko.com	Projekt/Project: DEKO	
	Sags Nr./Case No.: 2017-05-30-1400	Emne/Subject: DEKO MV Vandret Snit i Glasmobilvæg	Dato/Date: 2017-05-30
Mål/Scale: 1:2		Revideret/Revision: 2017-06-05-V01	Signatur Signature



	DEKO Tlf./Tel: +45 43 55 77 11 www.deko.dk / www.deko.com	Projekt/Project: DEKO	
	Sags Nr./Case No.: 2017-05-30-1400	Emne/Subject: DEKO MV Vandret Snit i Normal	Dato/Date: 2017-05-30
Mål/Scale: 1:2		Revideret/Revision: 2017-06-05-V01	Signatur Signature



DEKO

Tlf./Tel: +45 43 55 77 11
www.deko.dk / www.deko.com

Projekt/Project:

DEKO

Sags Nr./Case No.:
2017-05-30-1400

Emne/Subject:

DEKO MV
Vandret Snit i Normal

Dato/Date:

2017-05-30

Tegn. Nr.

Sheet No. 1/1

Mål/Scale: 1:2

Revideret/Revision:

2017-06-05-V01

Signatur

Signature