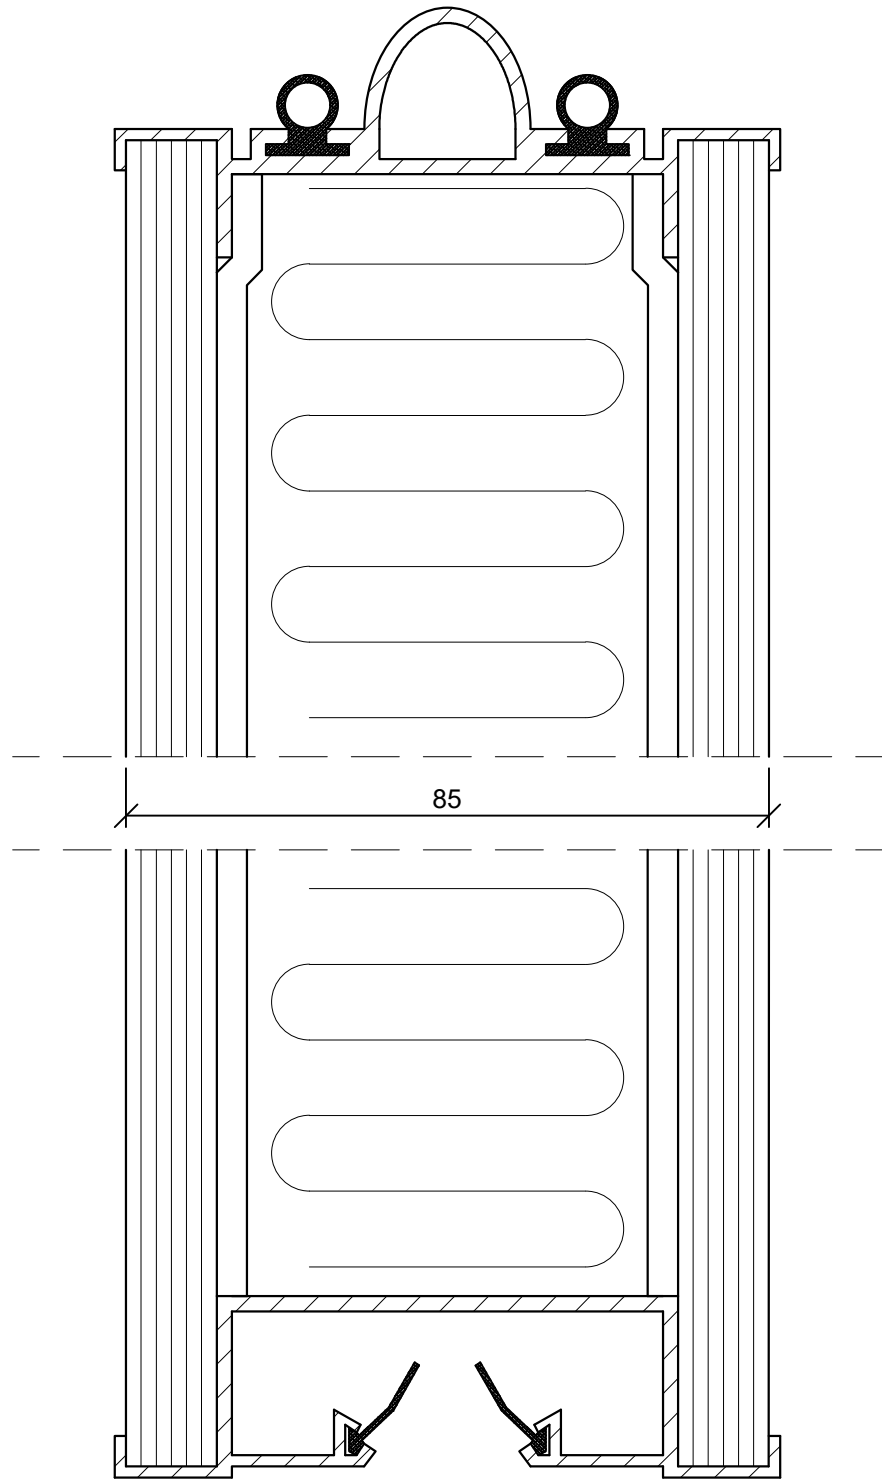

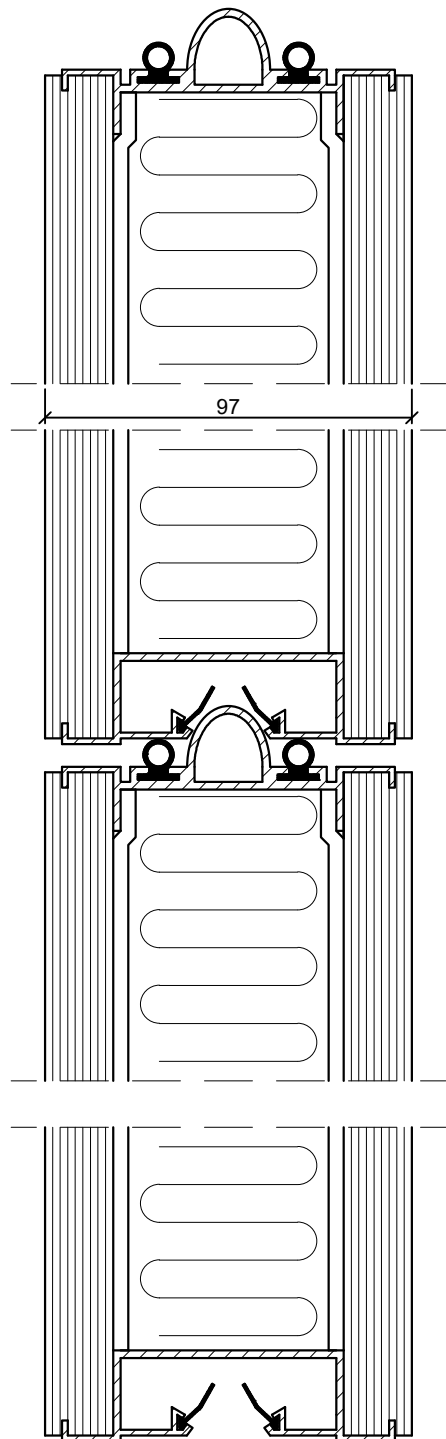

	<b>DEKO</b> Tlf./Tel: +45 43 55 77 11 www.deko.dk / www.deko.com	<b>Projekt/Project:</b> DEKO	
	<b>Sags Nr./Case No.:</b> 2017-05-30-1400	<b>Emne/Subject:</b> DEKO MV Vandret Snit i Glasmobilvæg	<b>Dato/Date:</b> 2017-05-30
<b>Mål/Scale:</b> 1:2		<b>Revideret/Revision:</b> 2017-06-05-V01	<b>Signatur Signature</b>



	<b>DEKO</b> Tlf./Tel: +45 43 55 77 11 www.deko.dk / www.deko.com	<b>Projekt/Project:</b> DEKO	
	<b>Sags Nr./Case No.:</b> 2017-05-30-1400	<b>Emne/Subject:</b> DEKO MV Vandret Snit i Normal	<b>Dato/Date:</b> 2017-05-30
<b>Mål/Scale:</b> 1:2		<b>Revideret/Revision:</b> 2017-06-05-V01	<b>Signatur Signature</b>



	<b>DEKO</b> Tlf./Tel: +45 43 55 77 11 www.deko.dk / www.deko.com	<b>Projekt/Project:</b> DEKO		
	<b>Sags Nr./Case No.:</b> 2017-05-30-1400	<b>Emne/Subject:</b> DEKO MV Vandret Snit i Normal	<b>Dato/Date:</b> 2017-05-30	<b>Tegn. Nr. Sheet No.</b> 1/1
<b>Mål/Scale:</b> 1:2		<b>Revideret/Revision:</b> 2017-06-05-V01	<b>Signatur Signature</b>	