


	DEKO Tlf./Tel: +45 43 55 77 11 www.deko.dk / www.deko.com	Projekt/Project: DEKO	
	Sags Nr./Case No.: 2017-05-30-1400	Emne/Subject: DEKO FV 41dB - 52dB Snit i karm og panel i hængselside Brand	Dato/Date: 2017-05-30
Mål/Scale: 1:1		Revideret/Revision: 2017-06-01-V01	Signatur Signature MAV/SIB

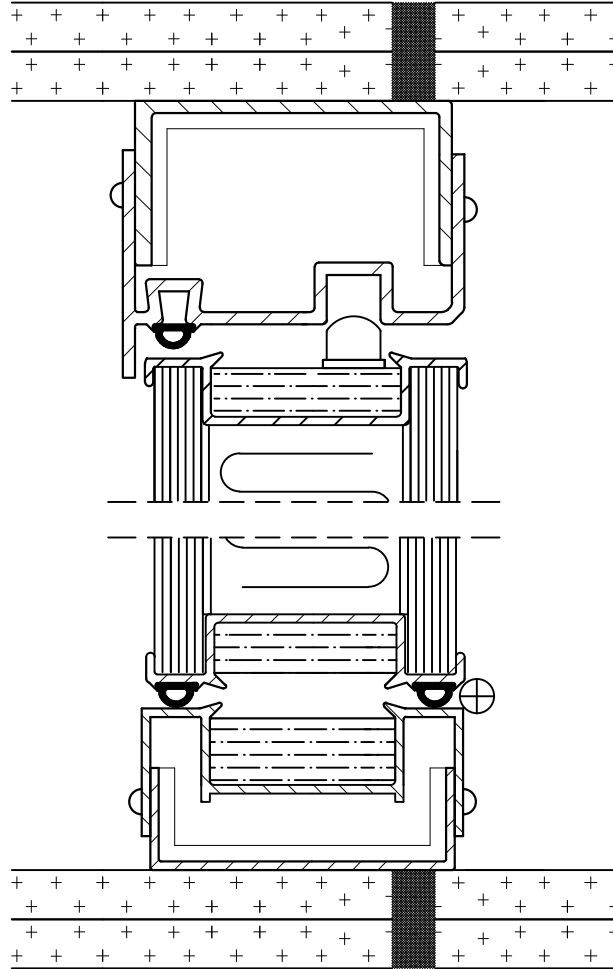

DEKO

Tlf./Tel: +45 43 55 77 11
www.deko.dk / www.deko.com

Projekt/Project:

DEKO

Sags Nr./Case No.:
2017-05-30-1400

Emne/Subject:

DEKO FV 41dB - 52dB
Snit i Karm og Væg Lydfuger v gipsvæg


Dato/Date:
2017-05-30


Tegn. Nr.
Sheet No. 1/1


Mål/Scale: 1:1

Revideret/Revision:
2017-06-01-V01

Signatur MAV/SIB
Signature

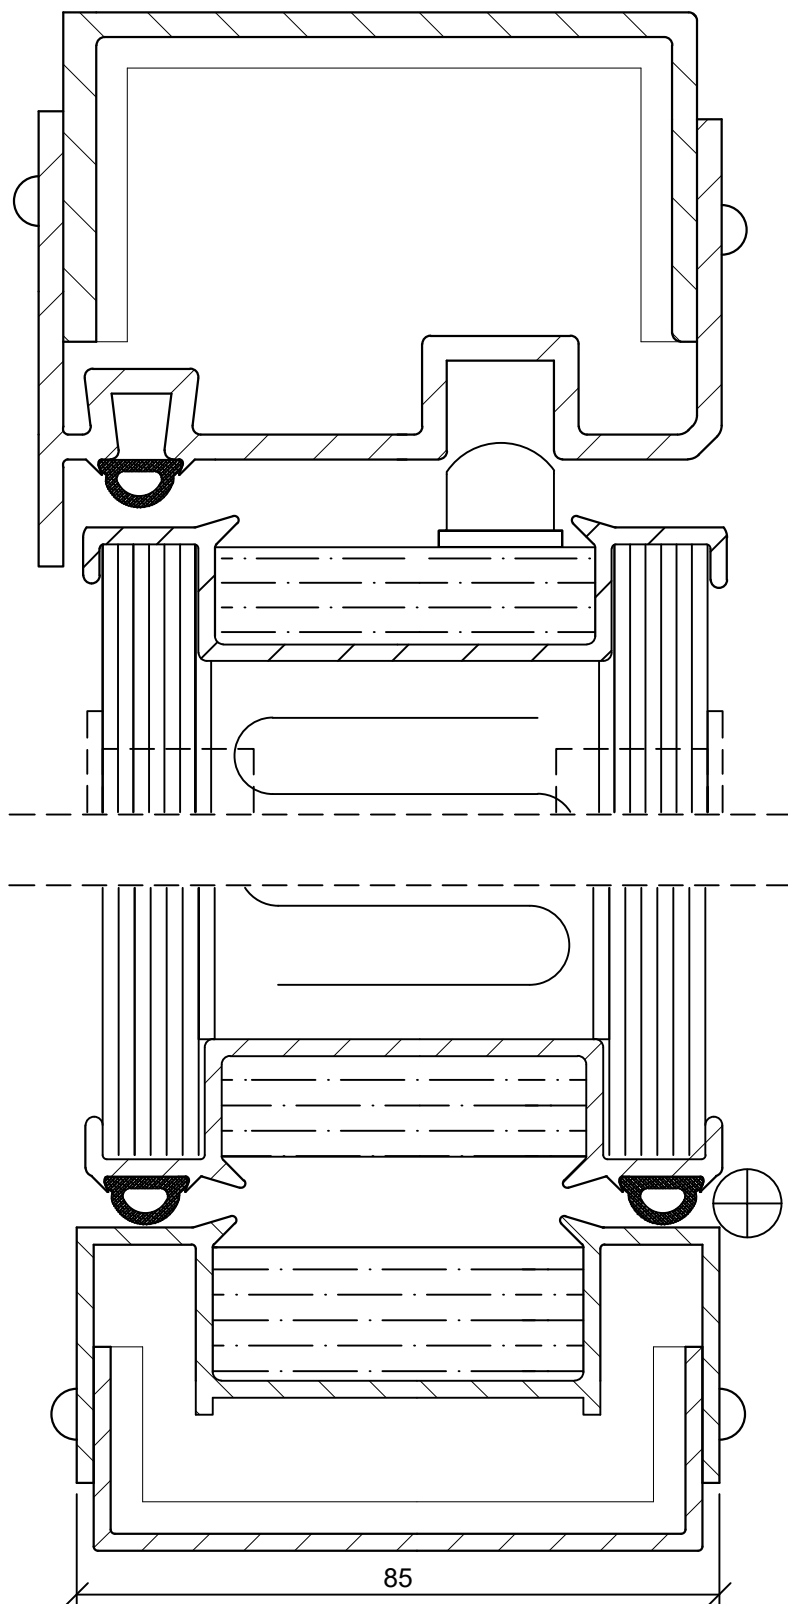

	DEKO Tlf./Tel: +45 43 55 77 11 www.deko.dk / www.deko.com	Projekt/Project: DEKO	
	Sags Nr./Case No.: 2017-05-30-1400	Emne/Subject: DEKO FV 41dB - 52dB Snit i karme og dørlad m kuglelås	Dato/Date: 2017-05-30
Mål/Scale: 1:1		Revideret/Revision: 2017-06-01-V01	Signatur Signature MAV/SIB

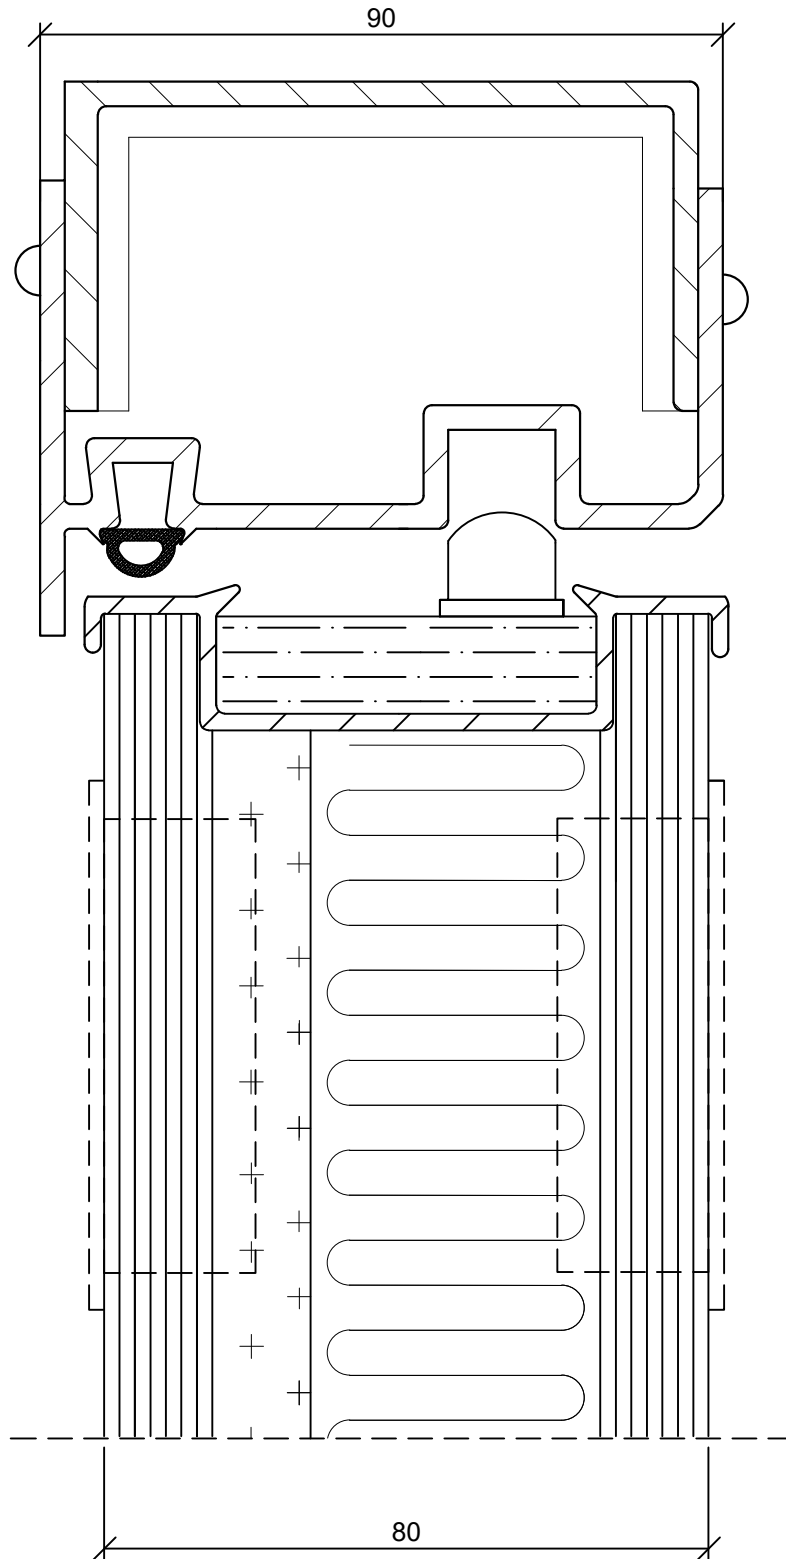

DEKO

Tlf./Tel: +45 43 55 77 11
www.deko.dk / www.deko.com

Projekt/Project:

DEKO

Sags Nr./Case No.:
2017-05-30-1400

Emne/Subject:

DEKO FV 41dB - 52dB
Snit i start karme og dørblad m kuglelås Brand


Dato/Date:
2017-05-30


Tegn. Nr. / Sheet No. 1/1

Mål/Scale: 1:1

Revideret/Revision:
2017-06-01-V01

Signatur / Signature MAV/SIB

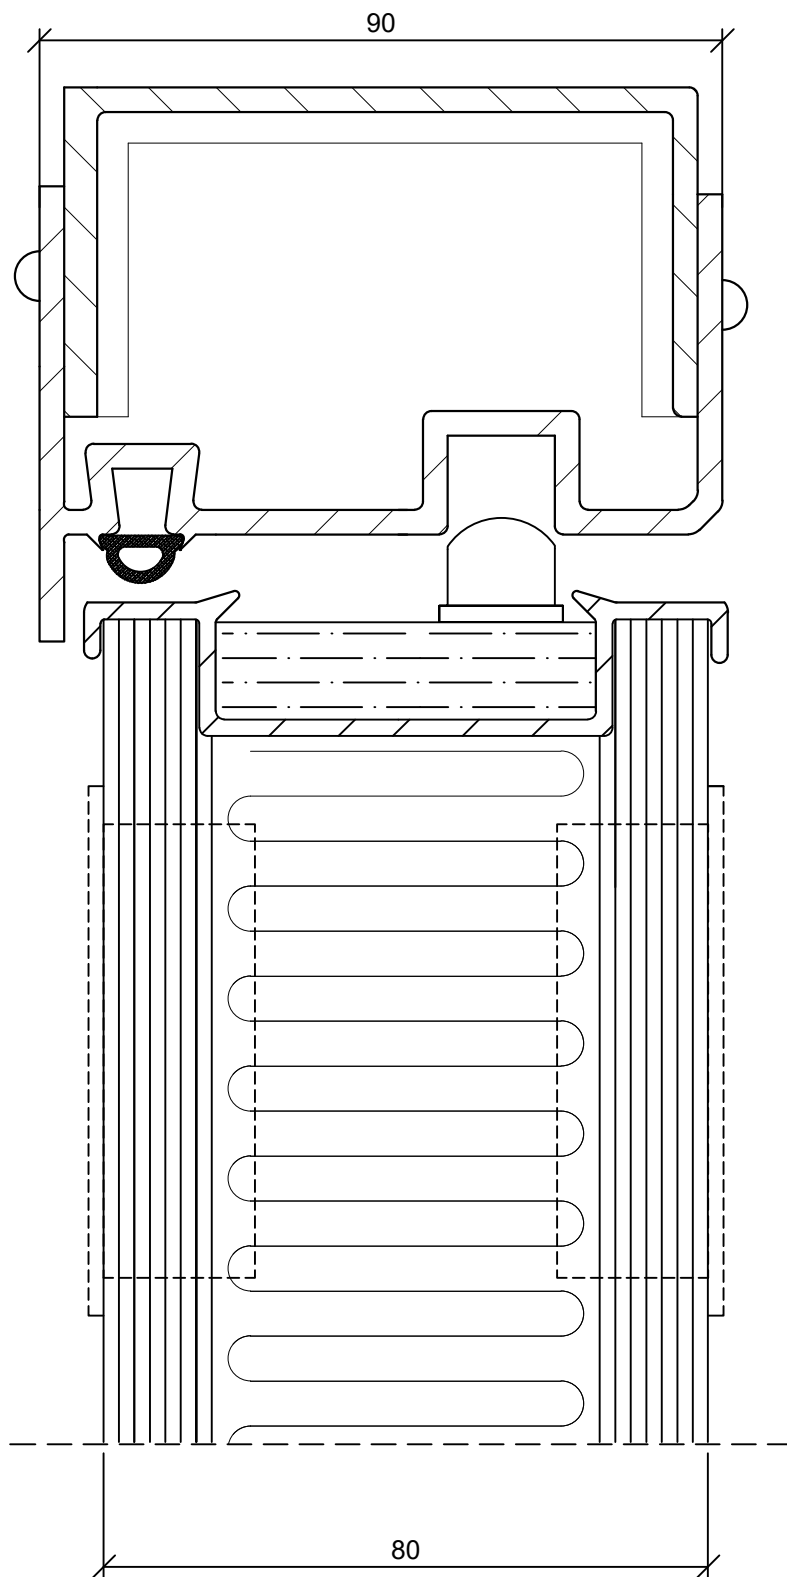

	DEKO Tlf./Tel: +45 43 55 77 11 www.deko.dk / www.deko.com	Projekt/Project: DEKO	
	Sags Nr./Case No.: 2017-05-30-1400	Emne/Subject: DEKO FV 41dB - 52dB Snit i start karme og dørblad m kuglelås	Dato/Date: 2017-05-30
Mål/Scale: 1:1		Revideret/Revision: 2017-06-01-V01	Signatur Signature MAV/SIB