
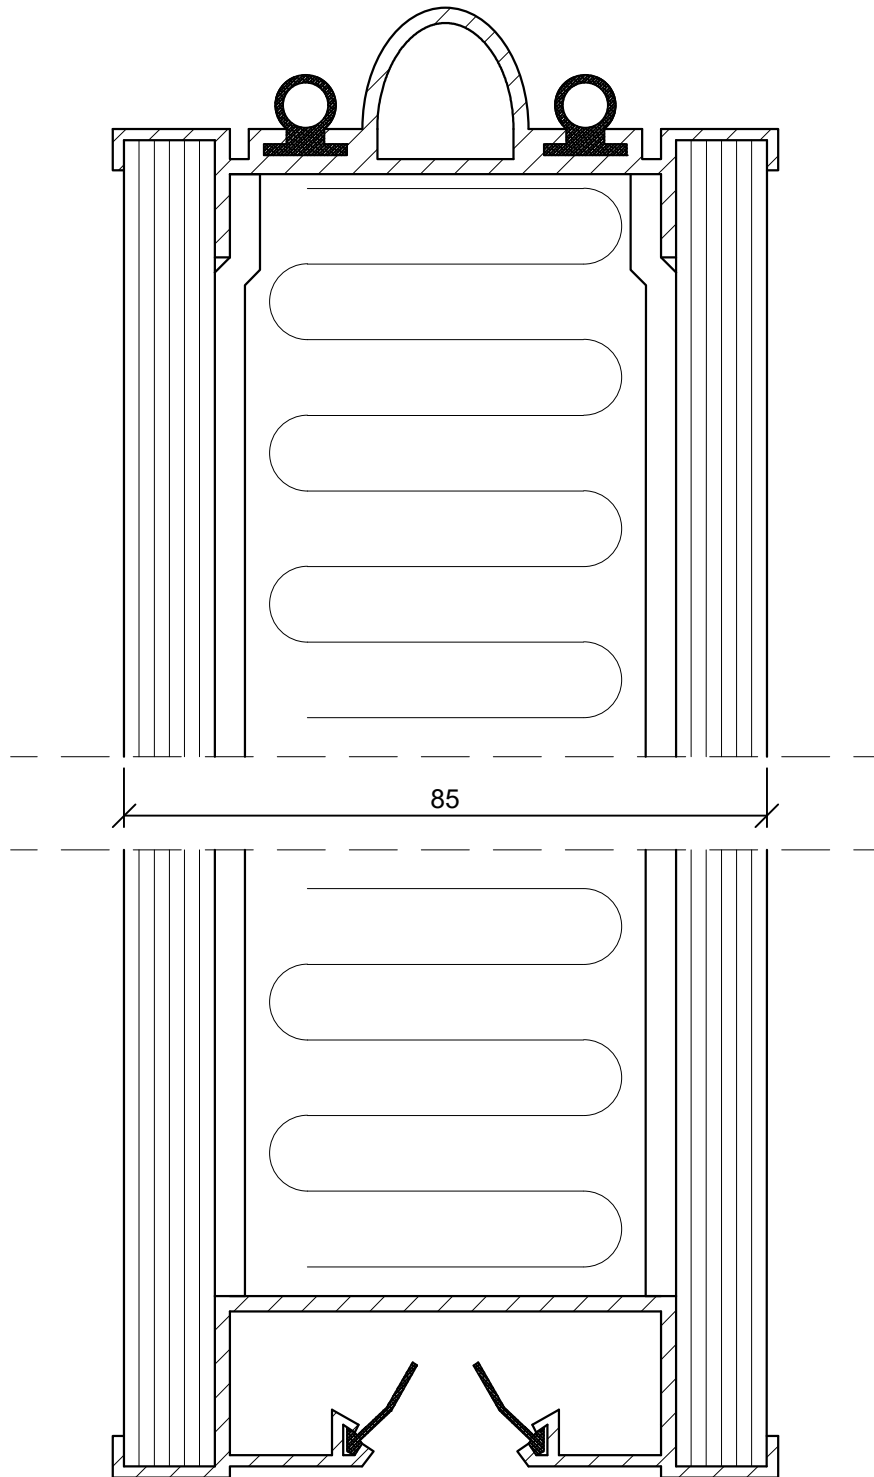


|   |  |  |                                 |
|---|--|--|---------------------------------|
|  | <b>DEKO</b><br>Tlf./Tel: +45 43 55 77 11<br>www.deko.dk / www.deko.com | <b>Projekt/Project:</b><br>DEKO                                |                                 |
|   | <b>Sags Nr./Case No.:</b><br>2017-05-30-1400                           | <b>Emne/Subject:</b><br>DEKO MV<br>Vandret Snit i Glasmobilvæg | <b>Dato/Date:</b><br>2017-05-30 |
| <b>Mål/Scale:</b> 1:2   |  | <b>Revideret/Revision:</b><br>2017-06-05-V01                   | <b>Signatur Signature</b>       |



**DEKO**

Tlf./Tel: +45 43 55 77 11  
www.deko.dk / www.deko.com

**Projekt/Project:**

DEKO

**Sags Nr./Case No.:**  
2017-05-30-1400

**Emne/Subject:**

DEKO MV  
Vandret Snit i Normal

**Dato/Date:**

2017-05-30

**Tegn. Nr.**

**Sheet No.** 1/1


**Mål/Scale:** 1:2


**Revideret/Revision:**

2017-06-05-V01

**Signatur**

**Signature**

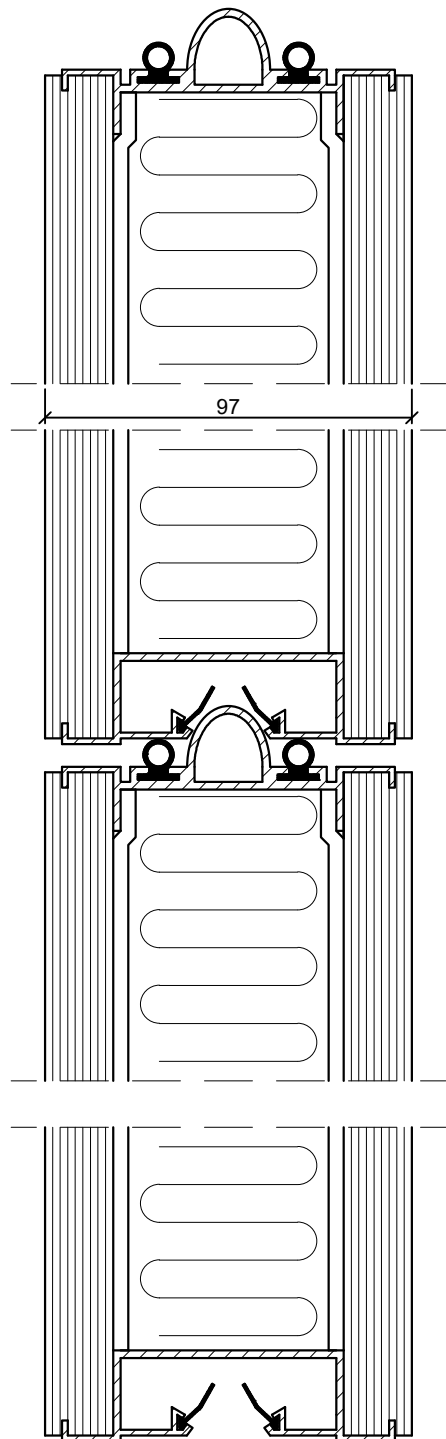

|   |  |  |                                 |
|---|--|--|---------------------------------|
|  | <b>DEKO</b><br>Tlf./Tel: +45 43 55 77 11<br>www.deko.dk / www.deko.com | <b>Projekt/Project:</b><br>DEKO                          |                                 |
|   | <b>Sags Nr./Case No.:</b><br>2017-05-30-1400                           | <b>Emne/Subject:</b><br>DEKO MV<br>Vandret Snit i Normal | <b>Dato/Date:</b><br>2017-05-30 |
| <b>Mål/Scale:</b> 1:2   |  | <b>Revideret/Revision:</b><br>2017-06-05-V01             | <b>Signatur Signature</b>       |