

**DEKO**

Tlf./Tel: +45 43 55 77 11  
www.deko.dk / www.deko.com

**Projekt/Project:**

DEKO PF 1290

**Sags Nr./Case No.:**

**Emne/Subject:**

Lofttilslutning

L1A

**Dato/Date:**

**Tegn. Nr.**

**Sheet No.** 1/1

**Mål/Scale**


1:1

**Revideret/Revision:**

2016-05-01-V01

**Signatur**

**Signature** OP/EZ

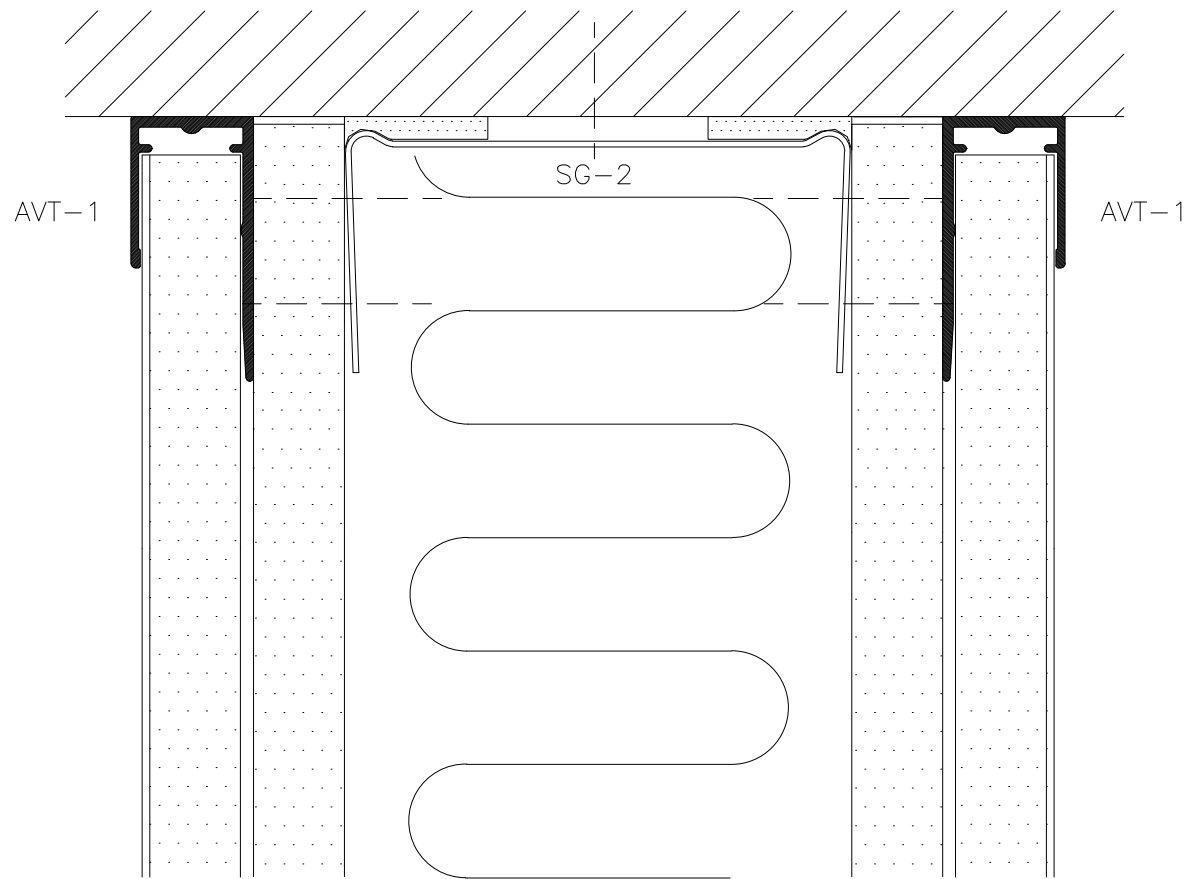

**DEKO**

Tlf./Tel: +45 43 55 77 11  
www.deko.dk / www.deko.com

**Projekt/Project:**

DEKO PF 1290

**Sags Nr./Case No.:**

**Emne/Subject:**

Lofthjulslutning

L1B

**Dato/Date:**

**Tegn. Nr.**

**Sheet No.** 1/1

**Mål/Scale**


1:1


**Revideret/Revision:**


2016-05-01-V01

**Signatur**

**Signature** OP/EZ

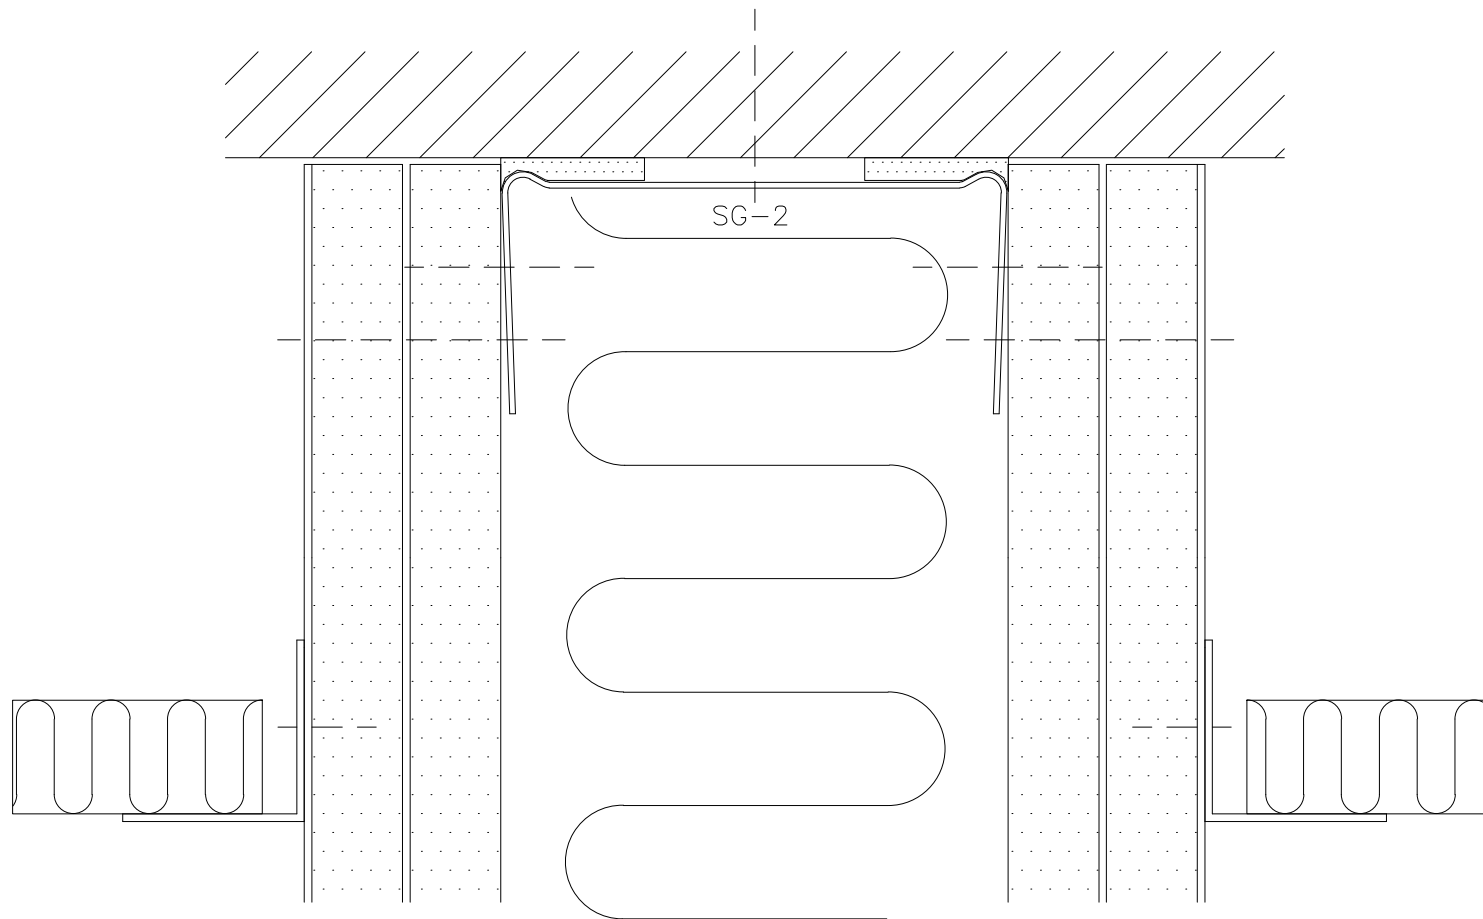

	<b>DEKO</b>	<b>Projekt/Project:</b>	
	Tlf./Tel: +45 43 55 77 11 www.deko.dk / www.deko.com	DEKO PF 1290	
<b>Sags Nr./Case No.:</b>	<b>Emne/Subject:</b>	<b>Dato/Date:</b>	<b>Tegn. Nr. Sheet No.</b> 1/1
<b>Mål/Scale</b> 1:1	Lofthjælpning LIC	<b>Revideret/Revision:</b> 2016-05-01-V01	<b>Signatur Signature</b> OP/EZ

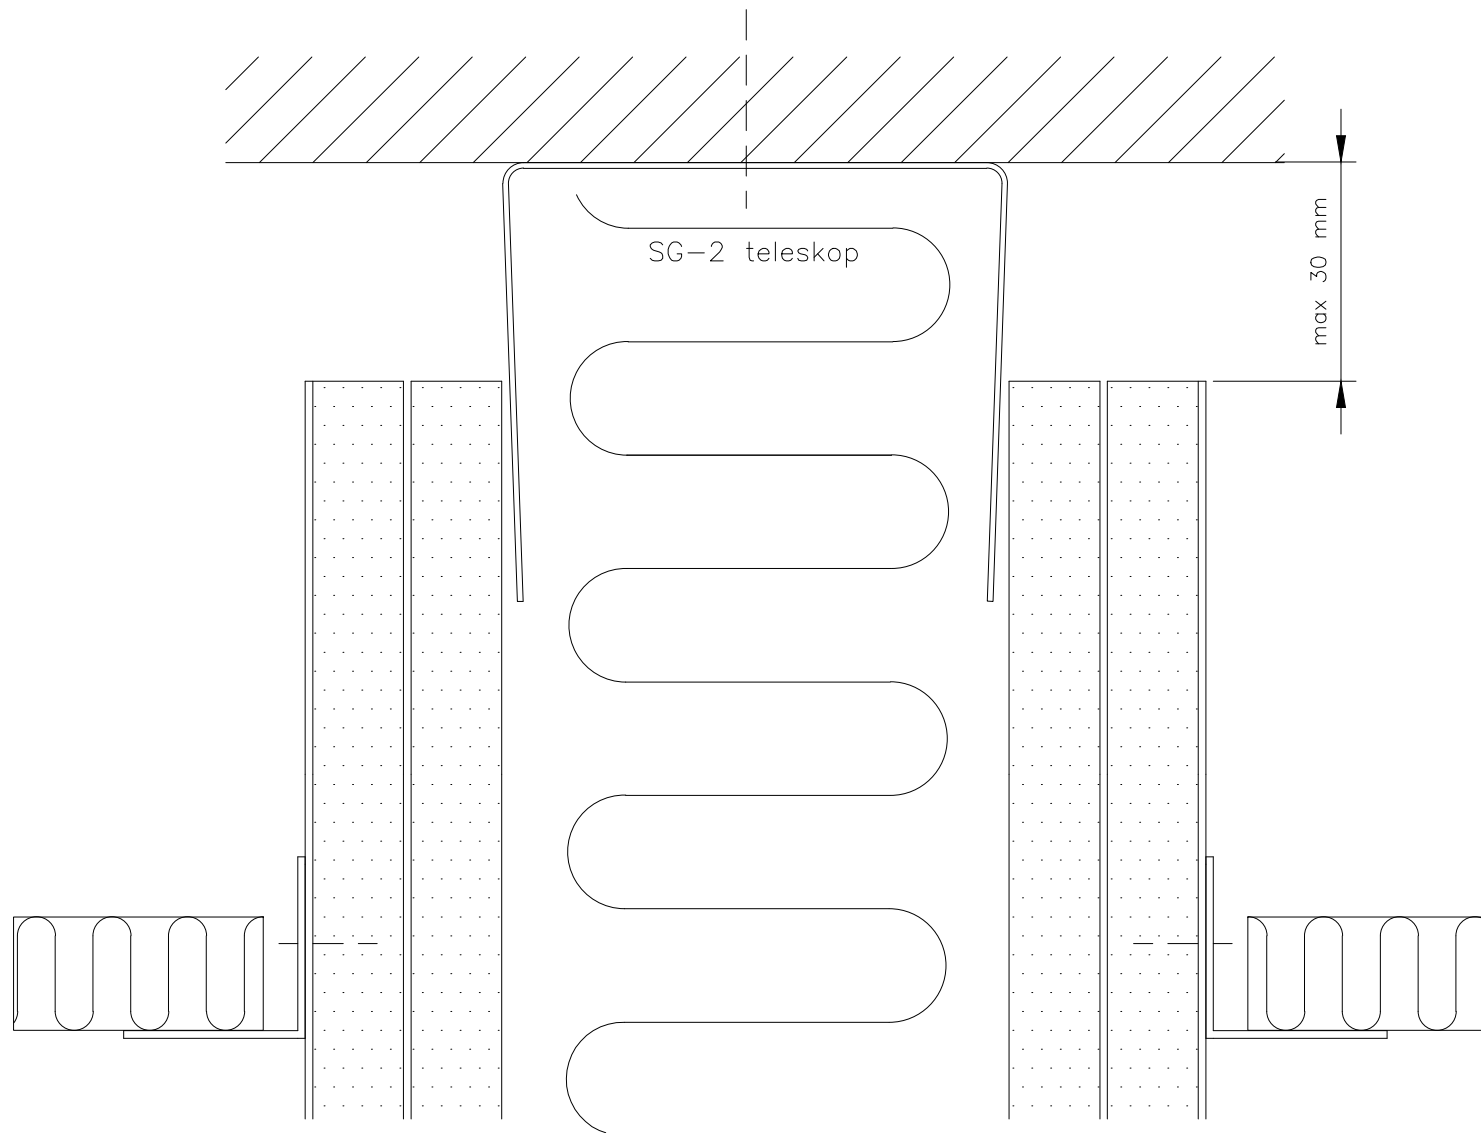

**DEKO**

**Tlf./Tel:** +45 43 55 77 11  
[www.deko.dk](http://www.deko.dk) / [www.deko.com](http://www.deko.com)

**Projekt/Project:**

DEKO PF 1290

**Sags Nr./Case No.:**

**Emne/Subject:**

Lofthjulslutning

L1D

**Dato/Date:**

**Tegn. Nr.**

**Sheet No.** 1/1

**Mål/Scale**


1:1


**Revideret/Revision:**


2016-05-01-V01


**Signatur**

**Signature** OP/EZ

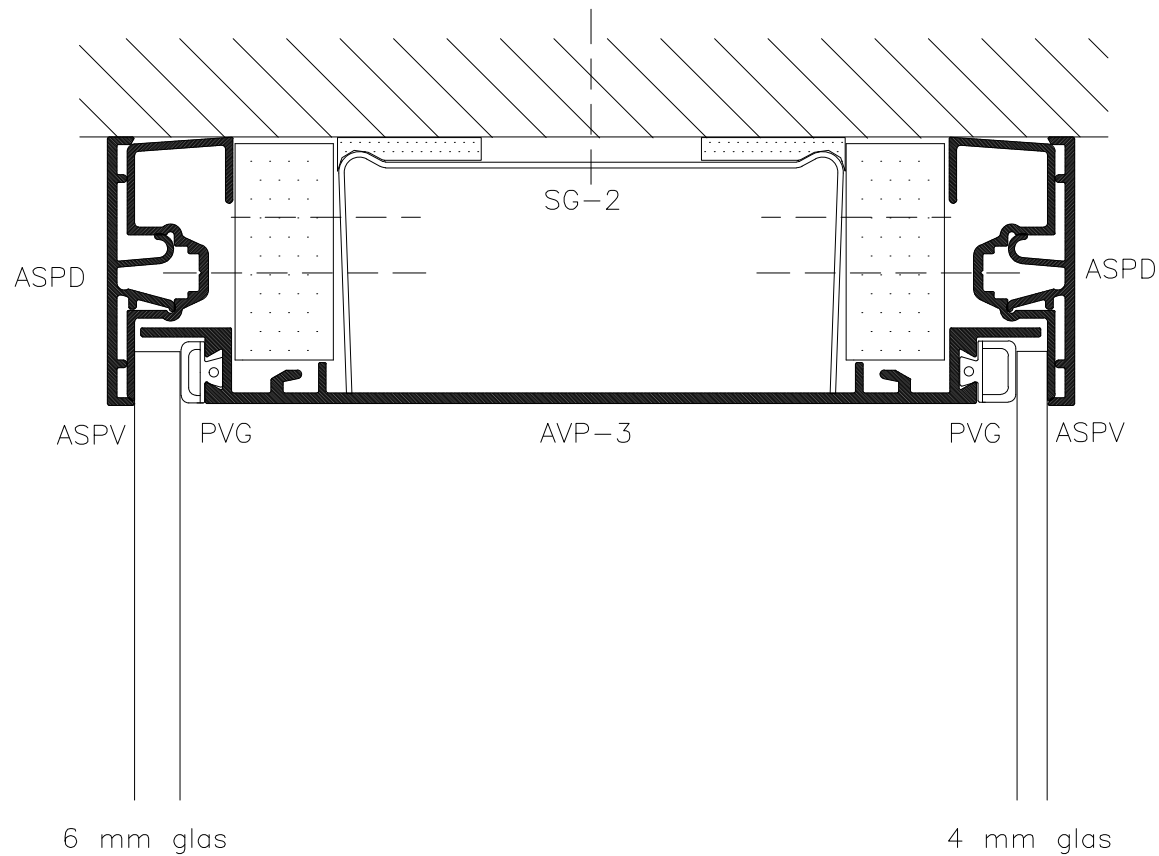

	<b>DEKO</b> Tlf./Tel: +45 43 55 77 11 www.deko.dk / www.deko.com		<b>Projekt/Project:</b> DEKO PF 1290	
	<b>Sags Nr./Case No.:</b>	<b>Emne/Subject:</b> Lofttilslutning L1E		<b>Dato/Date:</b>
<b>Mål/Scale</b> 1:1			<b>Revideret/Revision:</b> 2016-05-01-V01	<b>Signatur Signature</b> OP/EZ

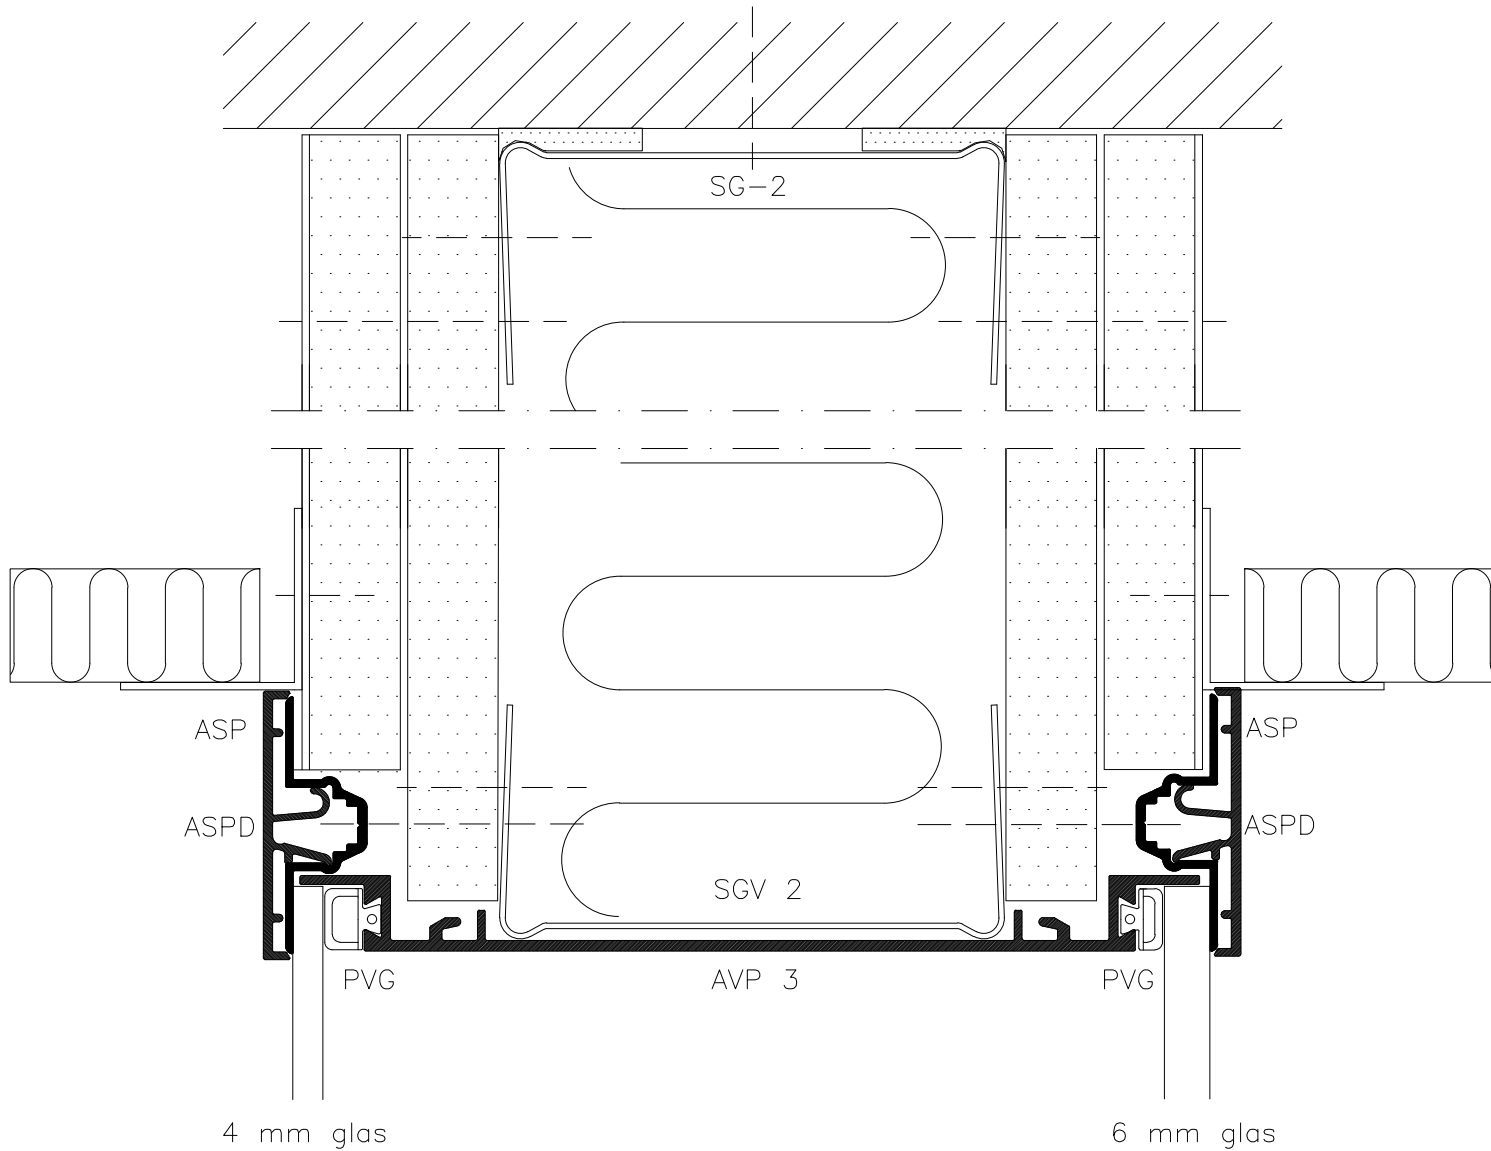

	<b>DEKO</b> Tlf./Tel: +45 43 55 77 11 www.deko.dk / www.deko.com		<b>Projekt/Project:</b> DEKO PF 1290	
	<b>Sags Nr./Case No.:</b>		<b>Dato/Date:</b>	<b>Tegn. Nr. Sheet No.</b> 1/1
	<b>Mål/Scale</b> 1:1		<b>Emne/Subject:</b> Lofttilslutning L1F	<b>Revideret/Revision:</b> 2016-05-01-V01