



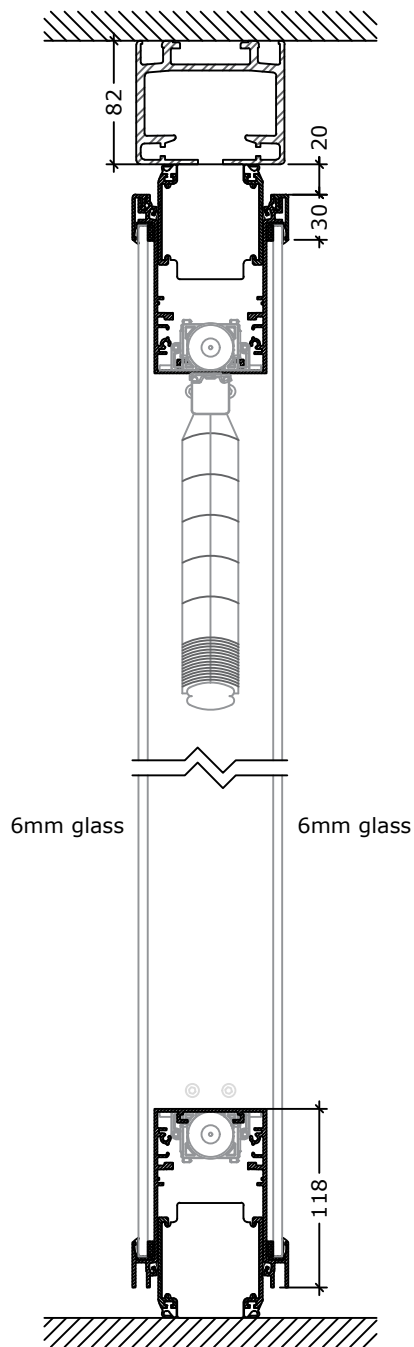

SECTION
 Scale 1:5

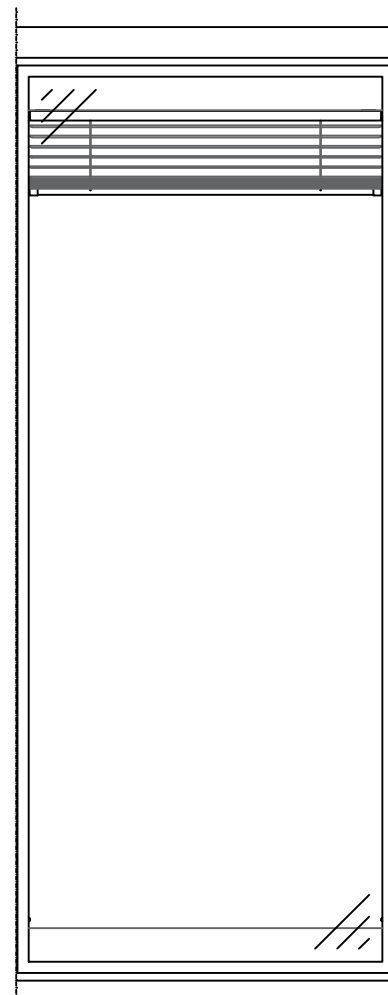

ELEVATION
 Scale 1:20



DEKO

Tlf./Tel: +45 43 55 77 11
 www.deko.dk / www.deko.com

Projekt/Project:

DEKO
 Vertical section
 Blinds from top to bottom

Sags Nr./Case No.:

Emne/Subject:

DEKO MV2 Glass 44 - Dorma Moveo
 MV2 Glass_L1A+L3A

Dato/Date:

2017-05-31

Tegn. Nr.

Sheet No. 1/1


Mål/Scale: 1:20 1:5

Revideret/Revision:


2017-06-01-V01

Signatur

Signature XX

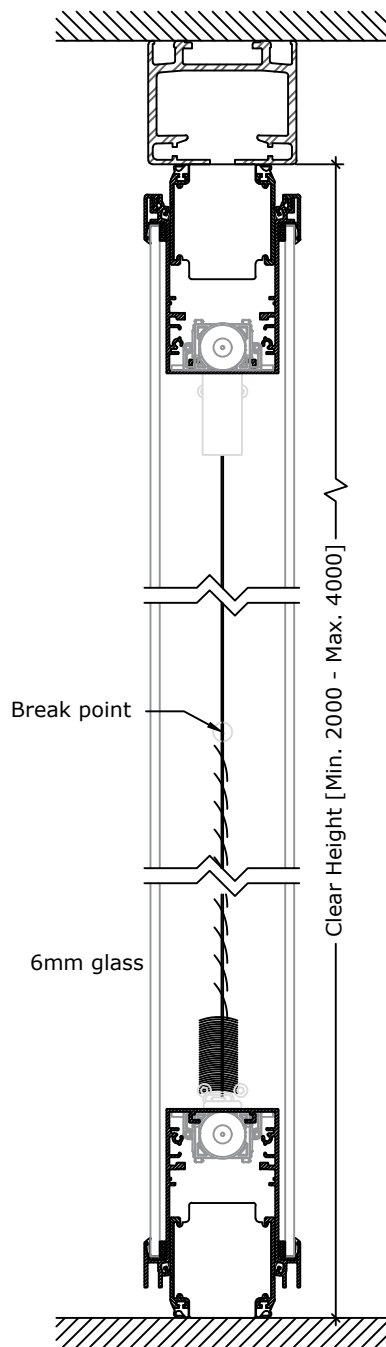

SECTION
Scale 1:5

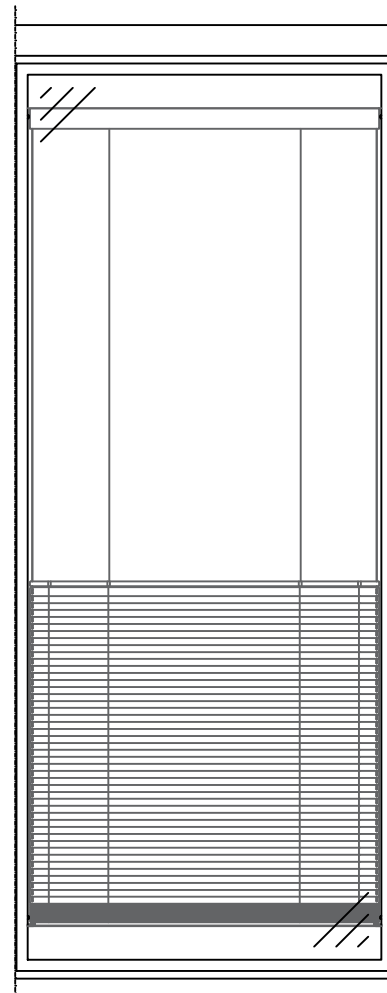

ELEVATION
Scale 1:20



DEKO

Tlf./Tel: +45 43 55 77 11
www.deko.dk / www.deko.com

Projekt/Project:

DEKO
Vertical section
Blinds from Bottom to top / max 2 breakpoints

Sags Nr./Case No.:

Emne/Subject:

DEKO MV2 Glass 44 - Dorma Moveo
MV2 Glass_L1B+L3B

Dato/Date:

2017-05-31

Tegn. Nr.

Sheet No. 1/1



Mål/Scale: 1:20 1:5

Revideret/Revision:


2017-06-01-V01

Signatur

Signature XX

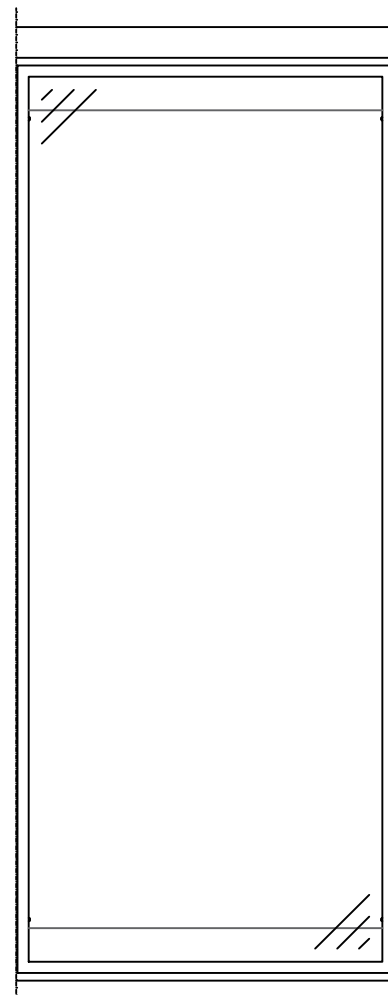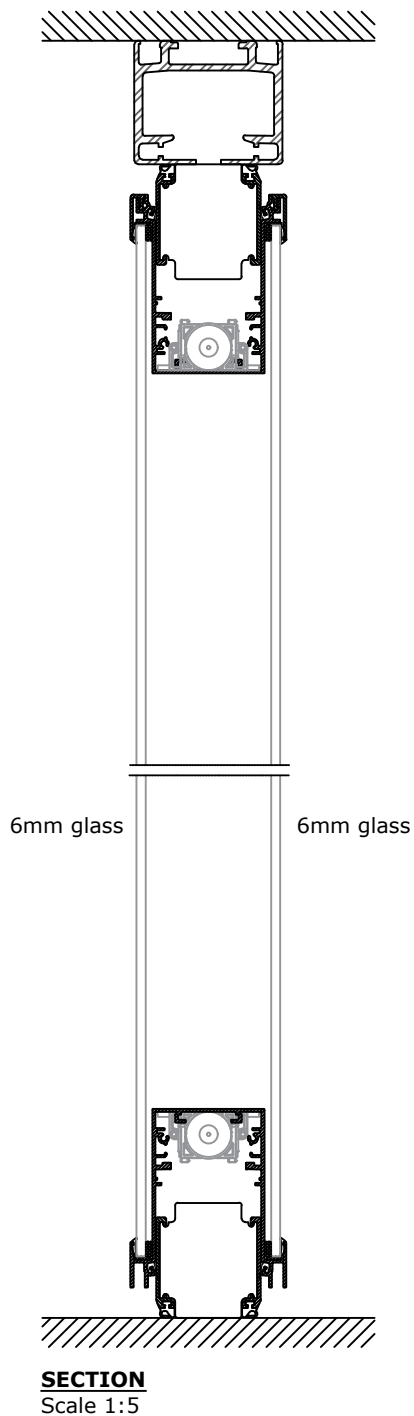


	DEKO Tlf./Tel: +45 43 55 77 11 www.deko.dk / www.deko.com	Projekt/Project: DEKO Vertical section	
Sags Nr./Case No.:	Emne/Subject: DEKO MV2 Glass 44 - Dorma Moveo	Dato/Date: 2017-05-31	Tegn. Nr. Sheet No. 1/1
Mål/Scale: 1:20 1:5	MV2 Glass_L1C+L3C	Revideret/Revision: 2017-06-01-V01	Signatur Signature XX

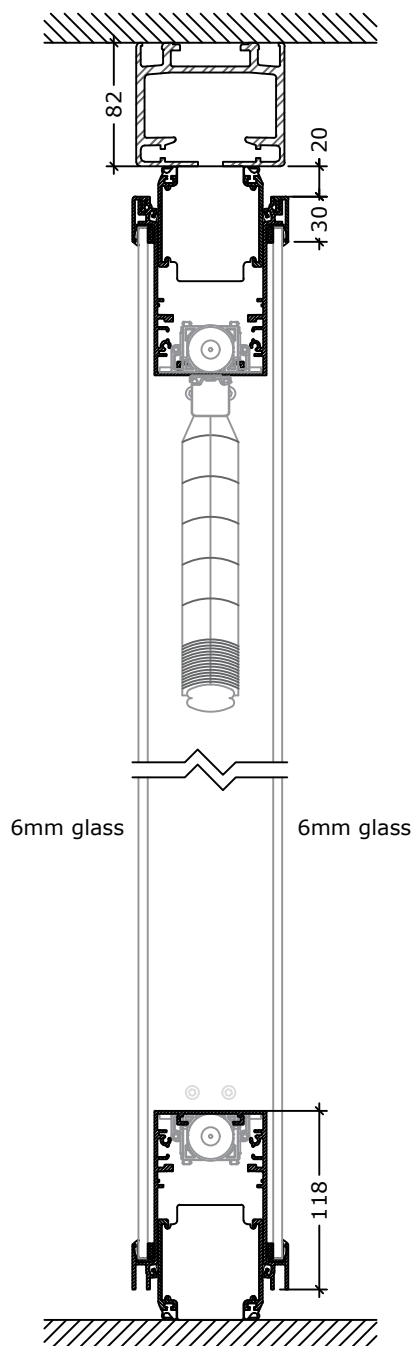

6mm glass

6mm glass

SECTION
 Scale 1:5

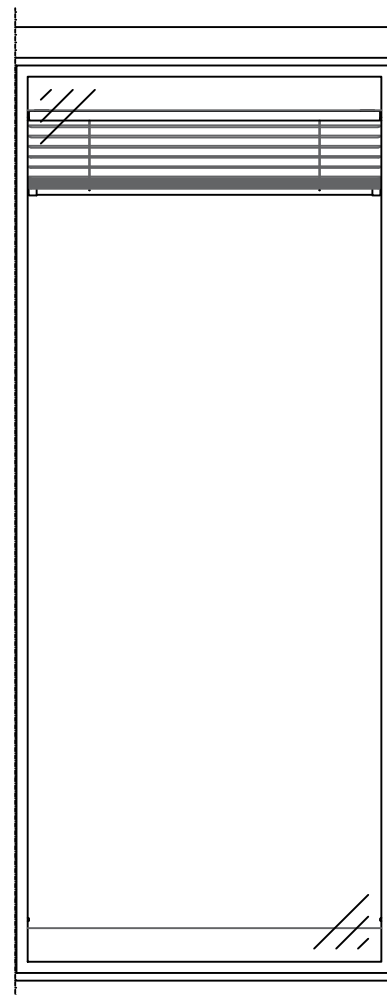

ELEVATION
 Scale 1:20



DEKO

Tlf./Tel: +45 43 55 77 11
 www.deko.dk / www.deko.com

Projekt/Project:

DEKO
 Vertical section
 Blinds from top to bottom

Sags Nr./Case No.:

Emne/Subject:

DEKO MV2 Glass 44 - Dorma Moveo
 MV2 Glass_L1A+L3A

Dato/Date:

2017-05-31

Tegn. Nr.

Sheet No. 1/1


Mål/Scale: 1:20 1:5

Revideret/Revision:


2017-06-01-V01

Signatur

Signature XX

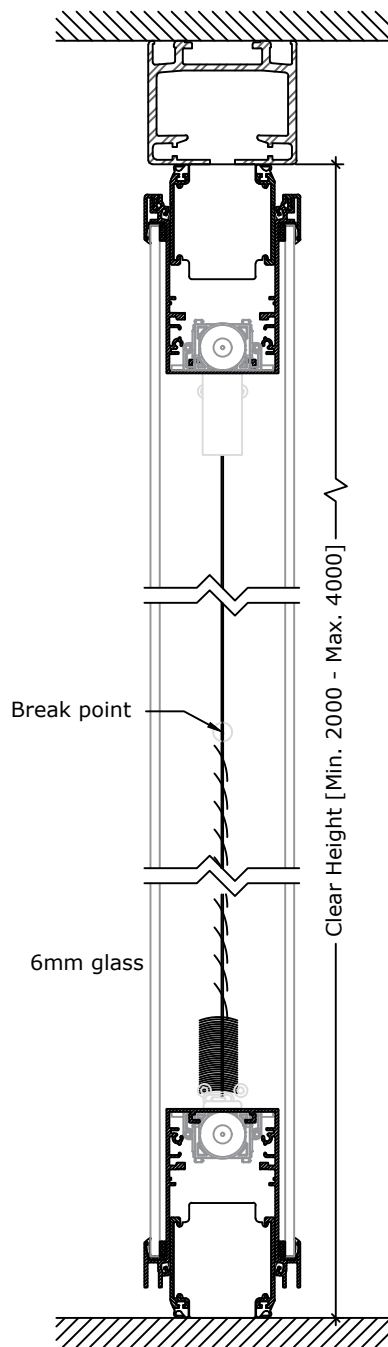

SECTION
Scale 1:5

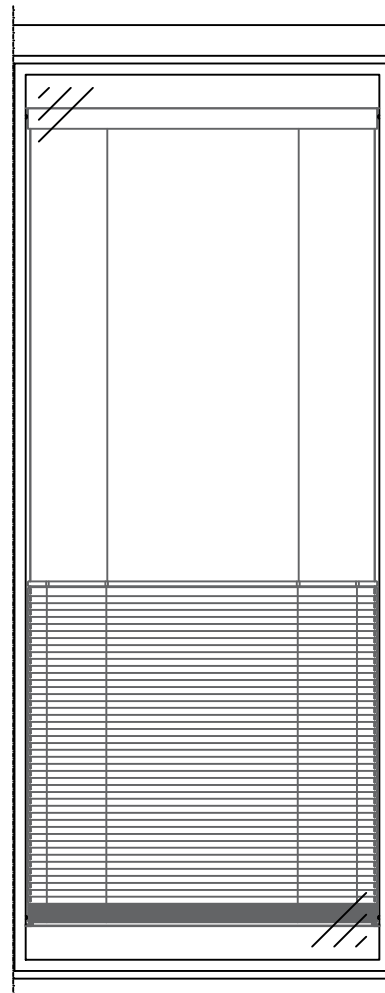

ELEVATION
Scale 1:20



DEKO

Tlf./Tel: +45 43 55 77 11
www.deko.dk / www.deko.com

Projekt/Project:

DEKO
Vertical section
Blinds from Bottom to top / max 2 breakpoints

Sags Nr./Case No.:

Emne/Subject:

DEKO MV2 Glass 44 - Dorma Moveo
MV2 Glass_L1B+L3B

Dato/Date:

2017-05-31

Tegn. Nr.

Sheet No. 1/1



Mål/Scale: 1:20 1:5

Revideret/Revision:


2017-06-01-V01

Signatur

Signature XX

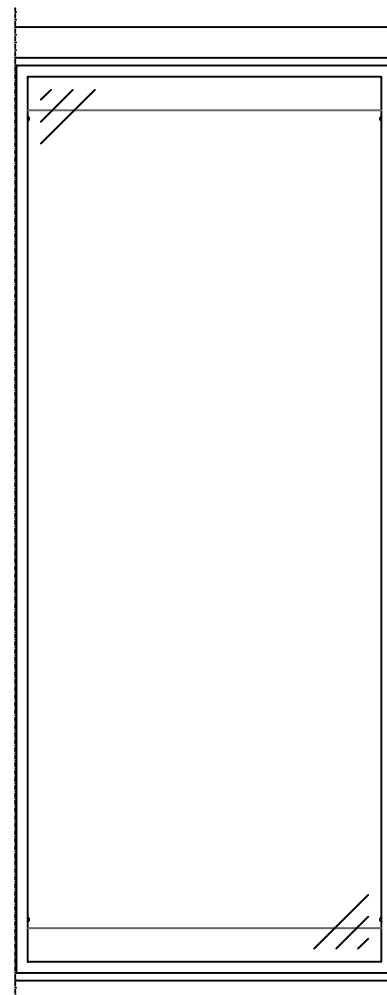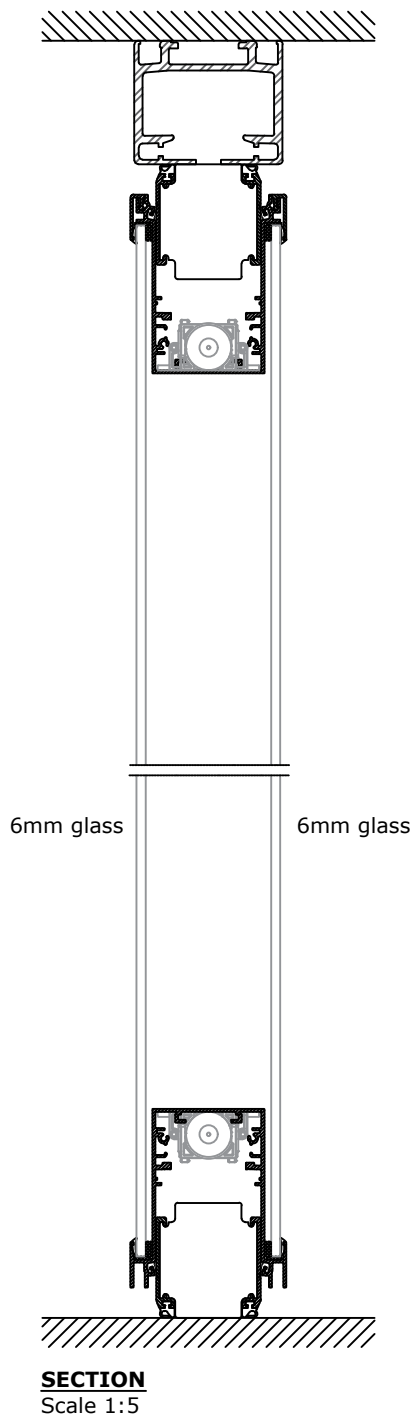

	DEKO Tlf./Tel: +45 43 55 77 11 www.deko.dk / www.deko.com	Projekt/Project: DEKO Vertical section	
Sags Nr./Case No.:	Emne/Subject: DEKO MV2 Glass 44 - Dorma Moveo	Dato/Date: 2017-05-31	Tegn. Nr. Sheet No. 1/1
Mål/Scale: 1:20 1:5	MV2 Glass_L1C+L3C	Revideret/Revision: 2017-06-01-V01	Signatur Signature XX

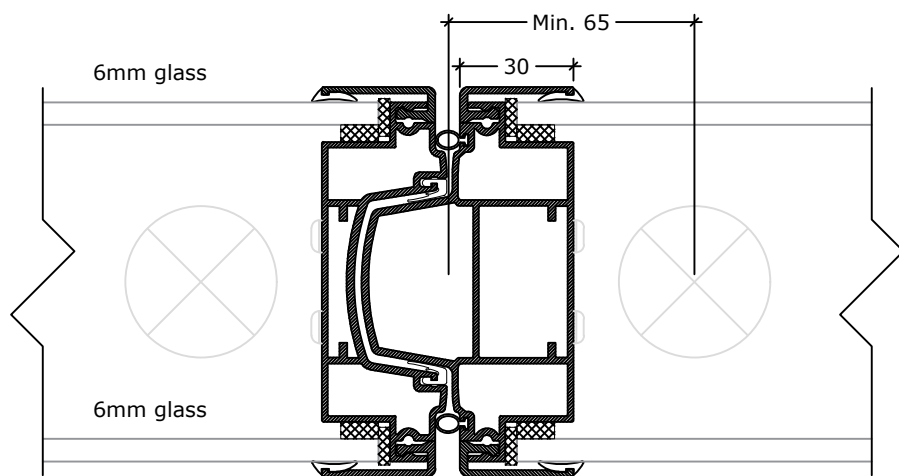**DEKO**

Tlf./Tel: +45 43 55 77 11
www.deko.dk / www.deko.com

Projekt/Project:

DEKO

Sags Nr./Case No.:**Emne/Subject:**

DEKO MV2 Glass 44 - Dorma Moveo
MV2 Glass_V1A

Dato/Date:

2017-05-31

Tegn. Nr.


Sheet No. 1/1

Mål/Scale: 1:2**Revideret/Revision:**

2017-06-01-V01

Signatur

Signature XX

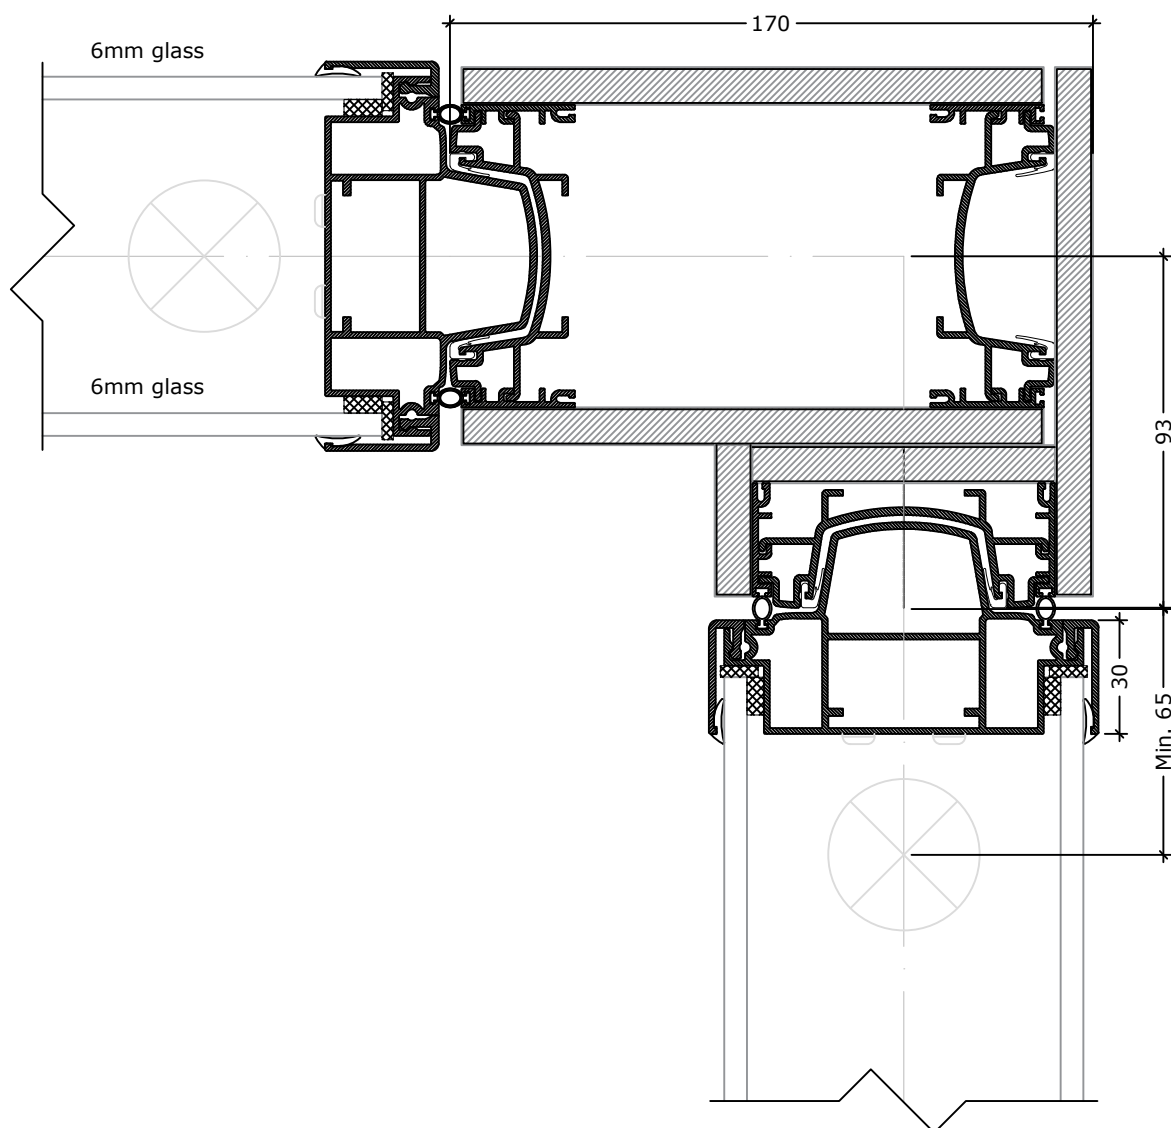

DEKO

Tlf./Tel: +45 43 55 77 11
www.deko.dk / www.deko.com

Projekt/Project:

DEKO
Glass element 90° corner

Sags Nr./Case No.:

Emne/Subject:

DEKO MV2 Glass 44 - Dorma Moveo
MV2 Glass_V1B

Dato/Date:

2017-05-31

Tegn. Nr.

Sheet No. 1/1



Mål/Scale: 1:2

Revideret/Revision:

2017-06-01-V01

Signatur

Signature XX

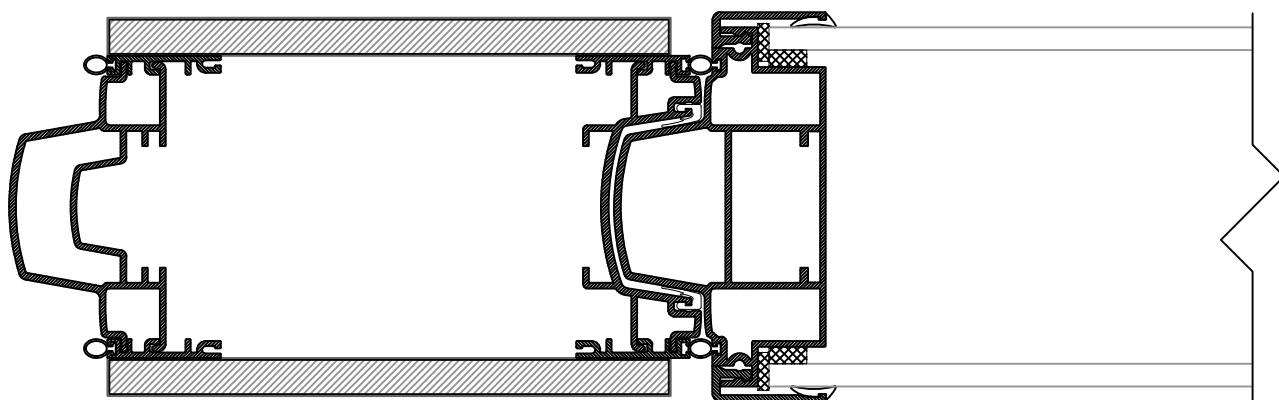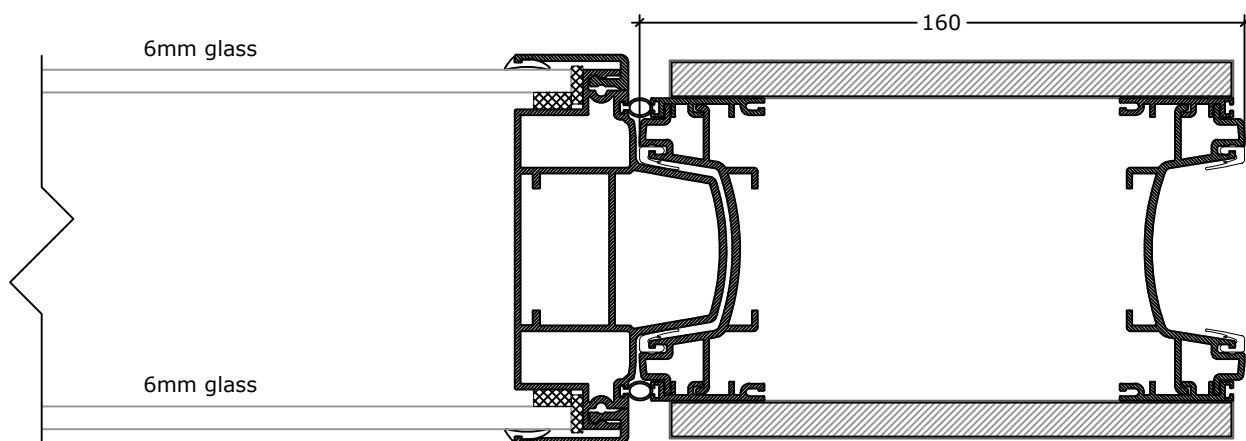

DEKO

Tlf./Tel: +45 43 55 77 11
www.deko.dk / www.deko.com

Projekt/Project:

DEKO
Glaselement with Extension

Sags Nr./Case No.:

Emne/Subject:

DEKO MV2 Glass 44 - Dorma Moveo
MV2 Glass_V1C

Dato/Date:

2017-05-31

Tegn. Nr.

Sheet No. 1/1


Mål/Scale: 1:2

Revideret/Revision:


2017-06-01-V01

Signatur


Signature XX

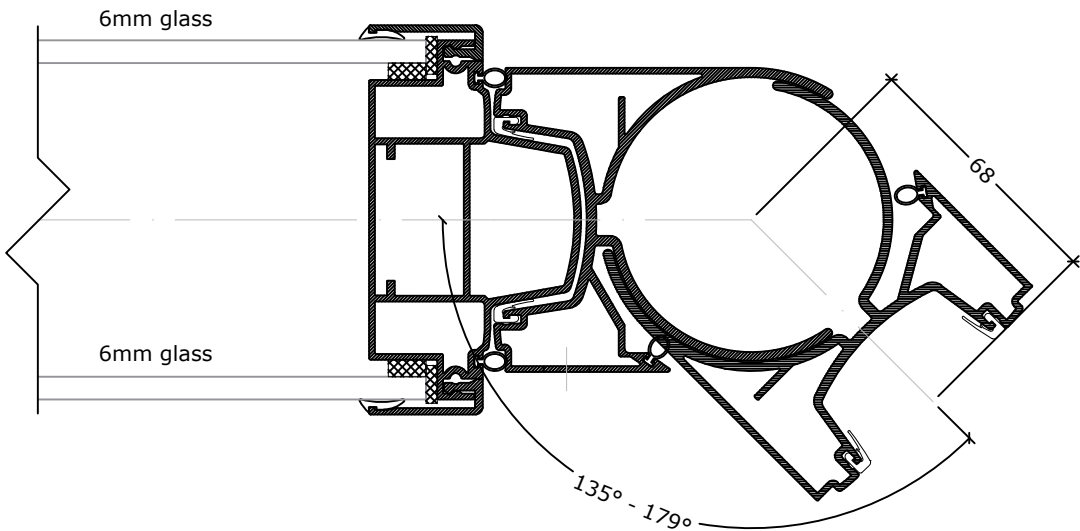


	DEKO Tlf./Tel: +45 43 55 77 11 www.deko.dk / www.deko.com		Projekt/Project: DEKO 135° - 179° connection	
	Sags Nr./Case No.:		Dato/Date: 2017-05-31	Tegn. Nr. Sheet No. 1/1
Mål/Scale: 1:2	Emne/Subject: DEKO MV2 Glass 44 - Dorma Moveo MV2 Glass_V1D		Revideret/Revision: 2017-06-01-V01	Signatur Signature XX

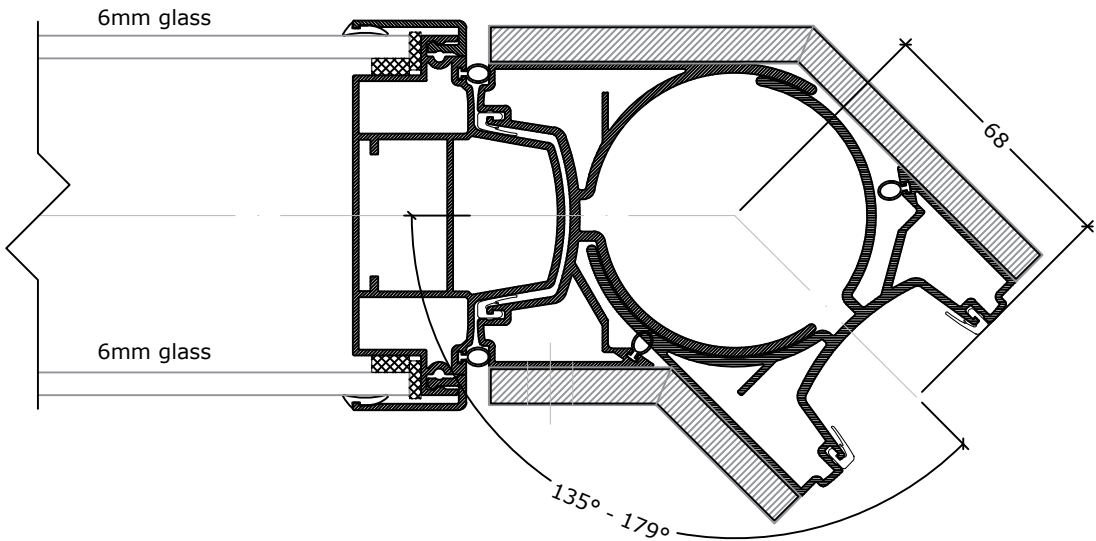

	DEKO Tlf./Tel: +45 43 55 77 11 www.deko.dk / www.deko.com		Projekt/Project: DEKO 135° - 179° connection	
	Sags Nr./Case No.:		Dato/Date: 2017-05-31	Tegn. Nr. Sheet No. 1/1
Mål/Scale: 1:2	Emne/Subject: DEKO MV2 Glass 44 - Dorma Moveo MV2 Glass_V1E		Revideret/Revision: 2017-06-01-V01	Signatur Signature XX

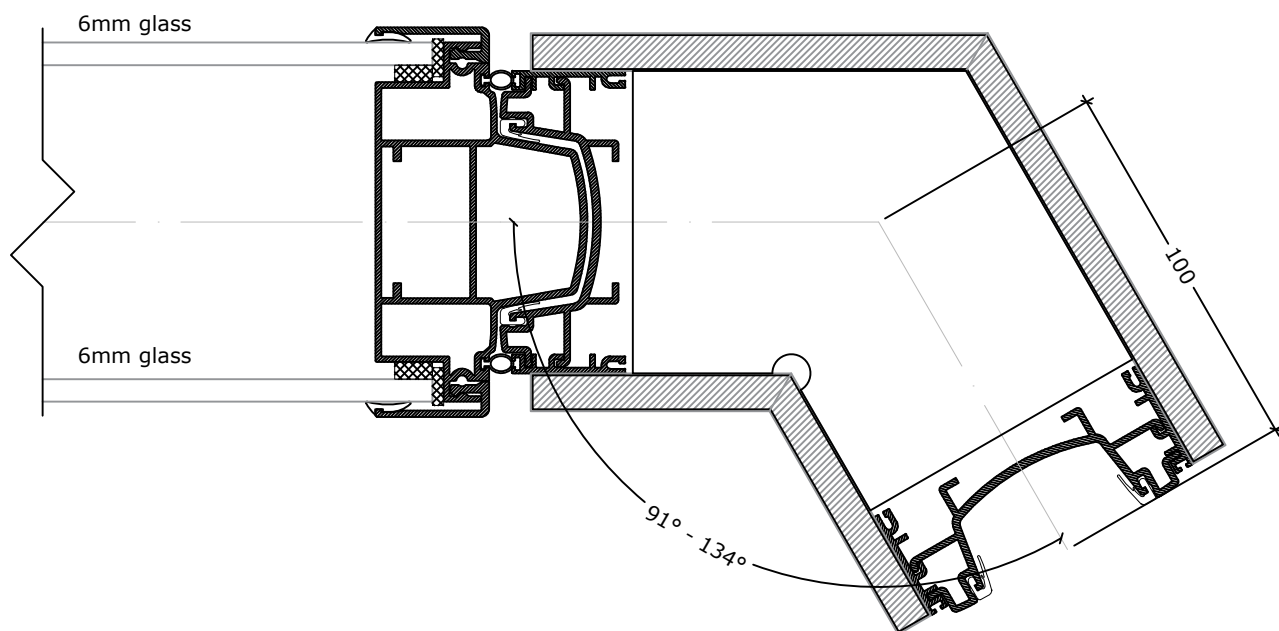

	DEKO Tlf./Tel: +45 43 55 77 11 www.deko.dk / www.deko.com		Projekt/Project: DEKO 91° - 134° connection	
	Sags Nr./Case No.:		Dato/Date: 2017-05-31	Tegn. Nr. Sheet No. 1/1
Mål/Scale: 1:2	Emne/Subject: DEKO MV2 Glass 44 - Dorma Moveo MV2 Glass_V1F		Revideret/Revision: 2017-06-01-V01	Signatur Signature XX

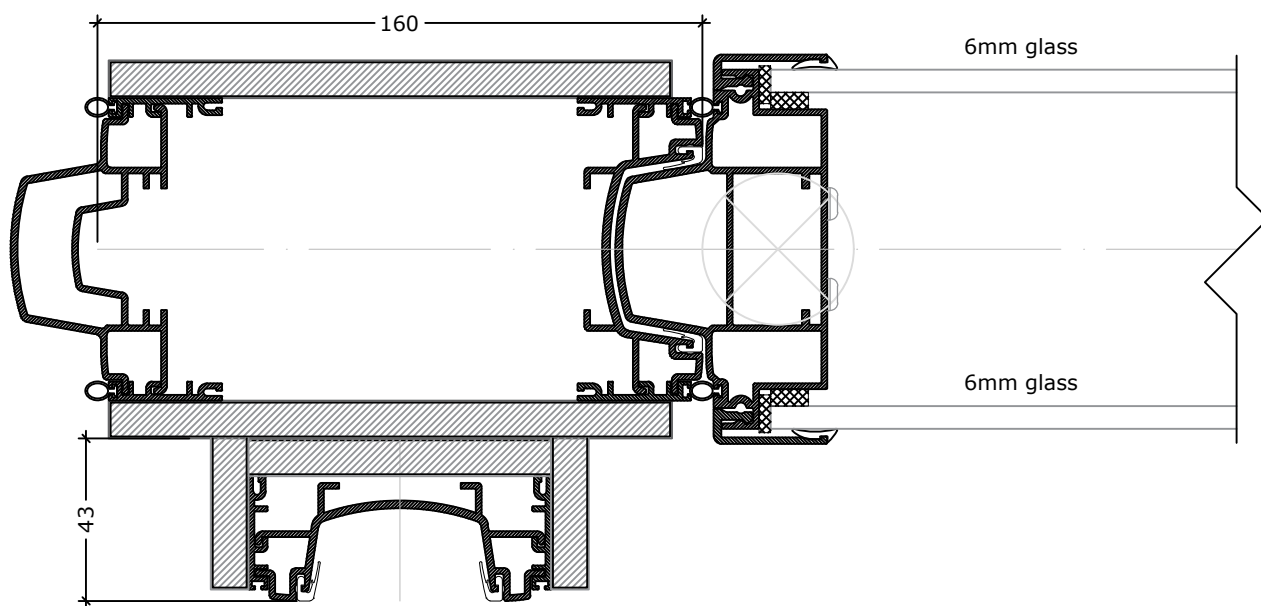

DEKO

Tlf./Tel: +45 43 55 77 11
www.deko.dk / www.deko.com

Projekt/Project:

DEKO
180° extension with "T" connection

Sags Nr./Case No.:

Emne/Subject:

DEKO MV2 Glass 44 - Dorma Moveo
MV2 Glass_V1G

Dato/Date:

2017-05-31

Tegn. Nr.

Sheet No. 1/1


Mål/Scale: 1:2

Revideret/Revision:


2017-06-01-V01

Signatur

Signature XX

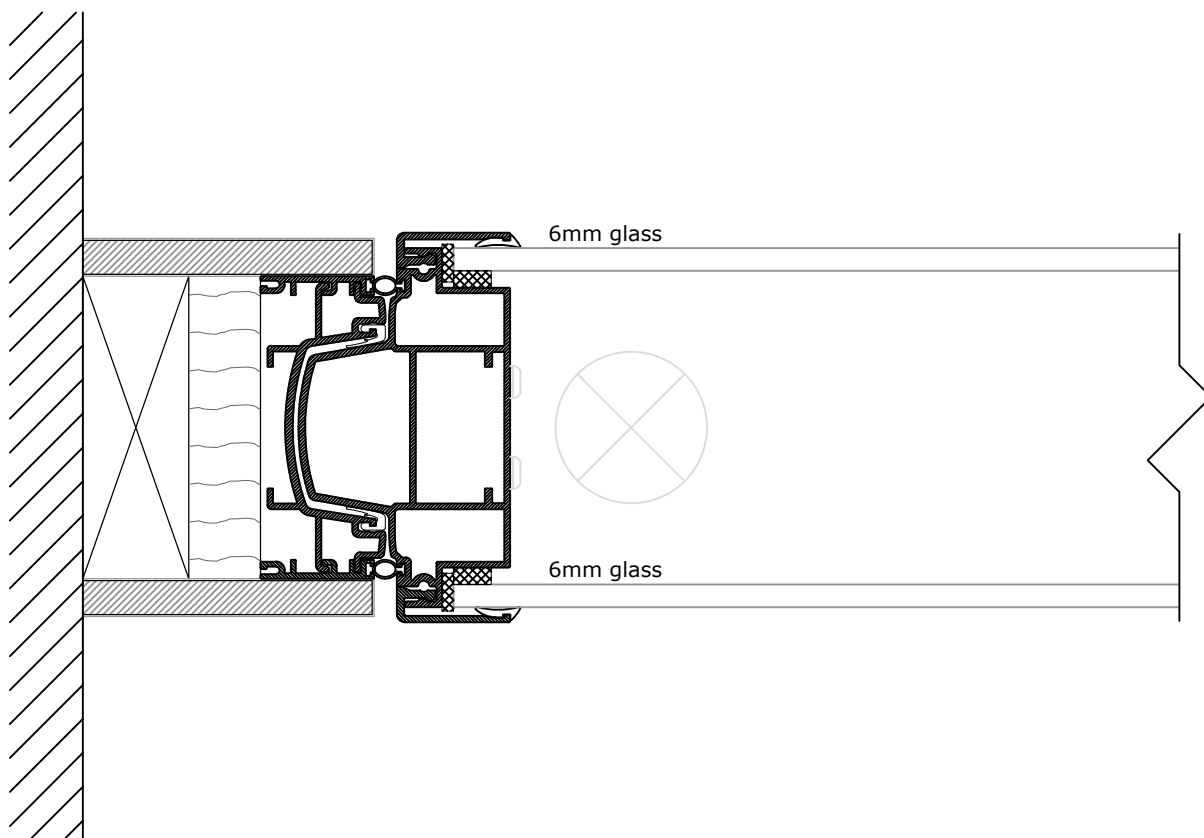


	DEKO Tlf./Tel: +45 43 55 77 11 www.deko.dk / www.deko.com	Projekt/Project: DEKO Wall starter	
Sags Nr./Case No.:	Emne/Subject: DEKO MV2 Glass 44 - Dorma Moveo MV2 Glass_V7A	Dato/Date: 2017-05-31	Tegn. Nr. Sheet No. 1/1
Mål/Scale: 1:2		Revideret/Revision: 2017-06-01-V01	Signatur Signature XX


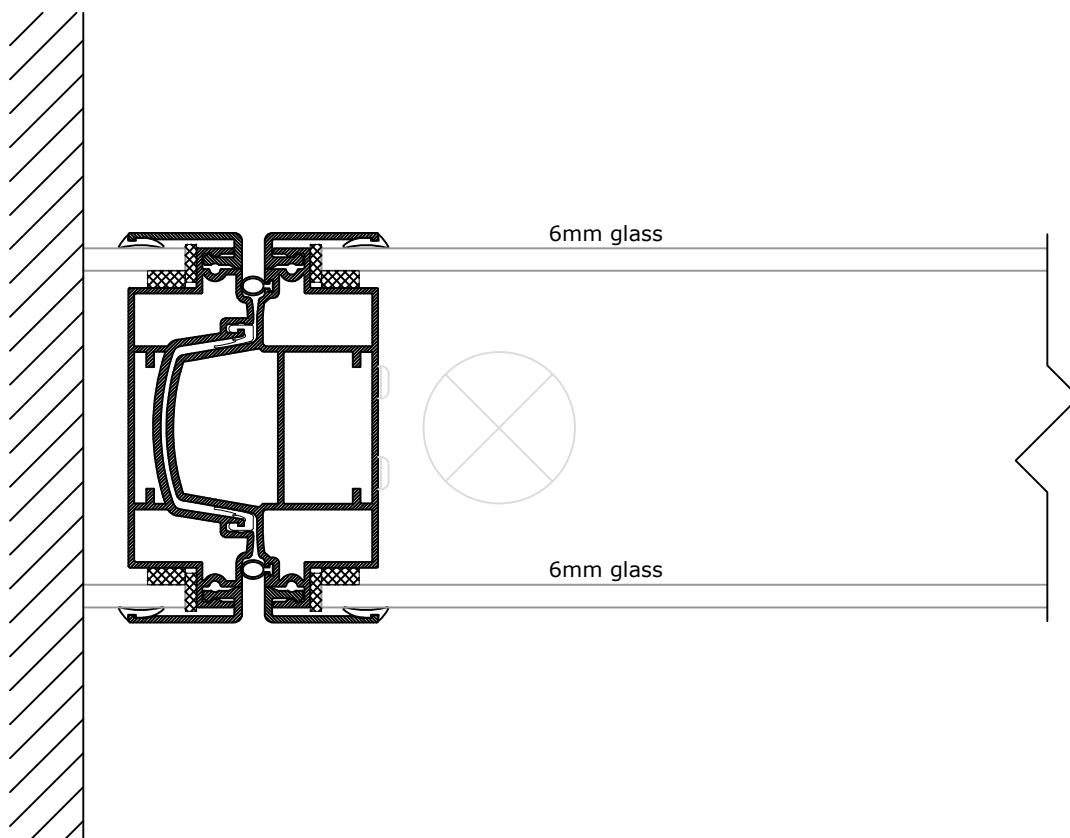


	DEKO Tlf./Tel: +45 43 55 77 11 www.deko.dk / www.deko.com	Projekt/Project: DEKO Wall starter	
Sags Nr./Case No.:	Emne/Subject: DEKO MV2 Glass 44 - Dorma Moveo MV2 Glass_V7B	Dato/Date: 2017-05-31	Tegn. Nr. Sheet No. 1/1
Mål/Scale: 1:2		Revideret/Revision: 2017-06-01-V01	Signatur Signature XX

CLOSED WALL

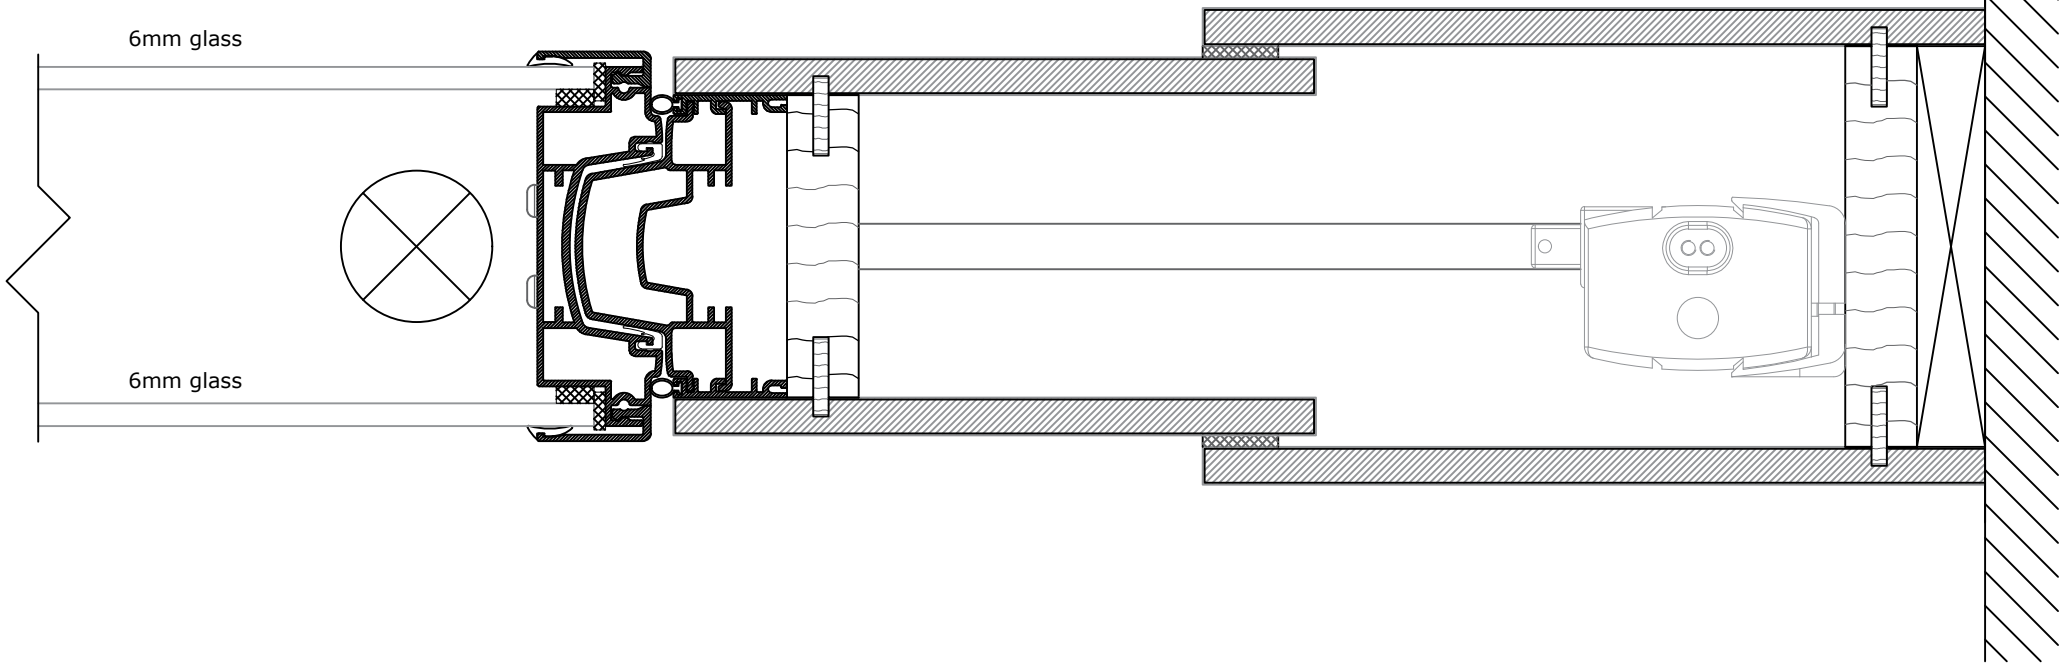

OPENED WALL

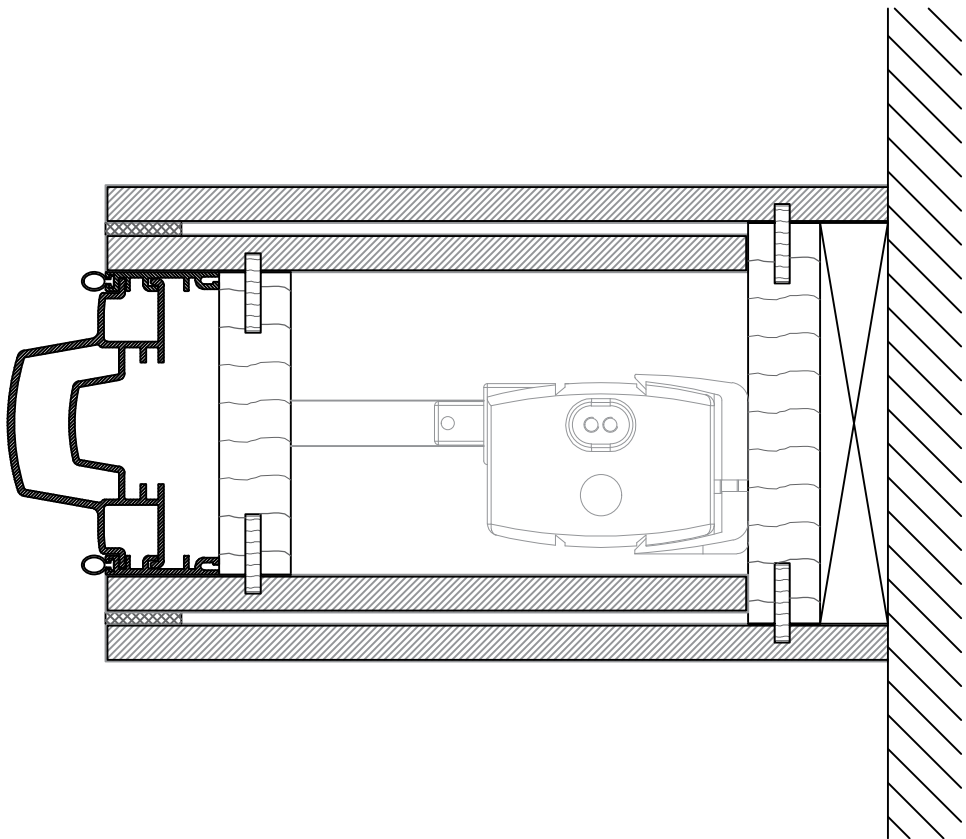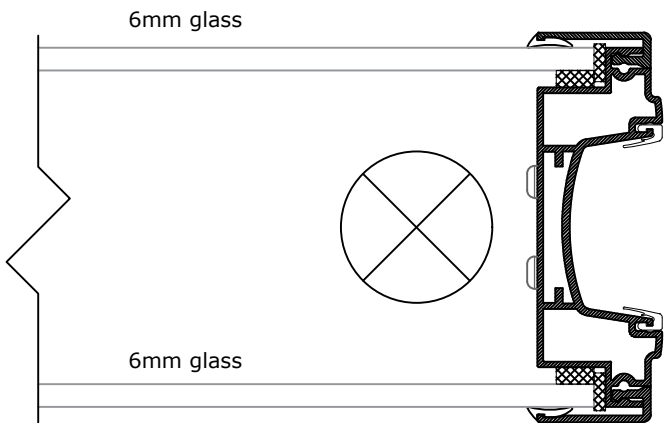

DEKO
Tlf./Tel: +45 43 55 77 11
www.deko.dk / www.deko.com

Projekt/Project:
DEKO
Automatically moved partition wall starter

Sags Nr./Case No.:

Emne/Subject:
DEKO MV2 Glass 44 - Dorma Moveo
MV2 Glass_V7C

Dato/Date:
2017-05-31

Tegn. Nr.
Sheet No. 1/1

Mål/Scale: 1:2

Revideret/Revision:
2017-06-01-V01

Signatur
Signature XX