

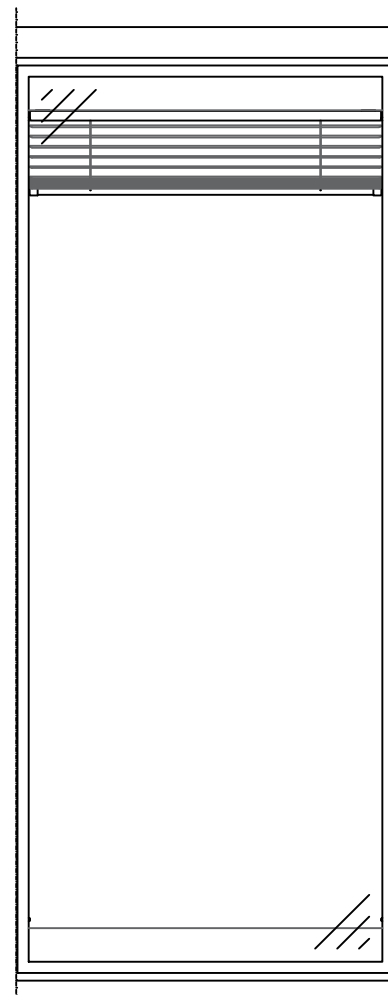


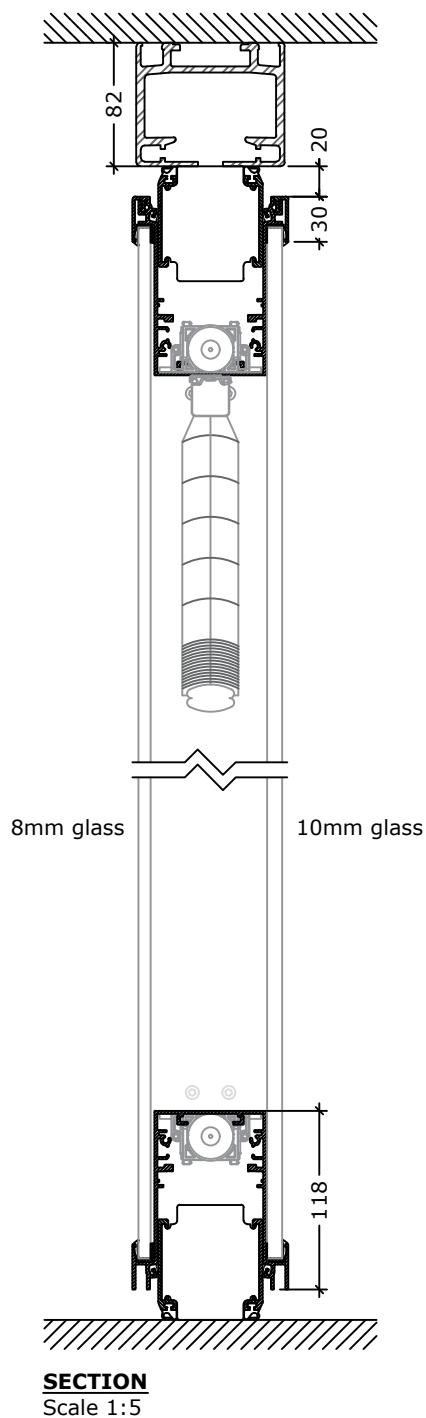


NOTE: Optional glass for 50dB is available.

	DEKO Tlf./Tel: +45 43 55 77 11 www.deko.dk / www.deko.com	Projekt/Project: DEKO Vertical section Blinds from top to bottom	
Sags Nr./Case No.:	Emne/Subject: DEKO MV2 Glass 50 - Dorma Moveo MV2 Glass_L1A+L3A	Dato/Date: 2017-05-31	Tegn. Nr. Sheet No. 1/1
Mål/Scale: 1:20 1:5		Revideret/Revision: 2017-06-01-V01	Signatur Signature XX

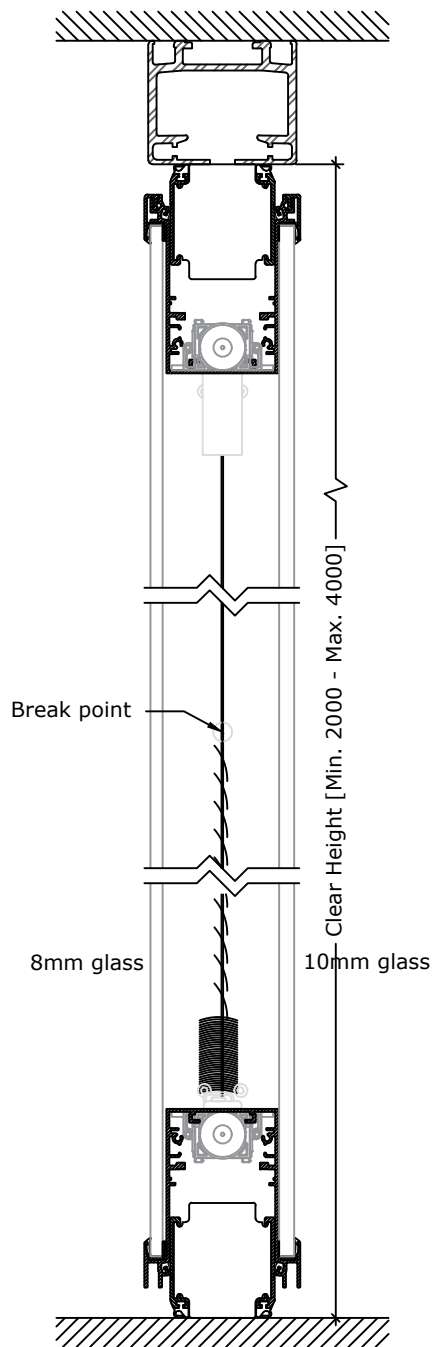



SECTION
Scale 1:5

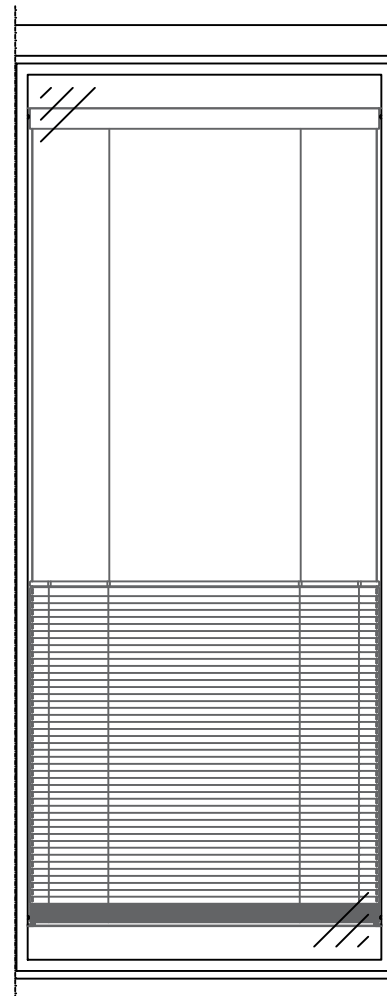

ELEVATION
Scale 1:20



NOTE: Optional glass for 50dB is available.

	DEKO Tlf./Tel: +45 43 55 77 11 www.deko.dk / www.deko.com		Projekt/Project: DEKO Vertical section Blinds from Bottom to top / max 2 breakpoints	
	Sags Nr./Case No.:		Dato/Date: 2017-05-31	Tegn. Nr. Sheet No. 1/1
Mål/Scale: 1:20 1:5		Emne/Subject: DEKO MV2 Glass 50 - Dorma Moveo MV2 Glass_L1B+L3B		Revideret/Revision: 2017-06-01-V01
		Signatur XX		

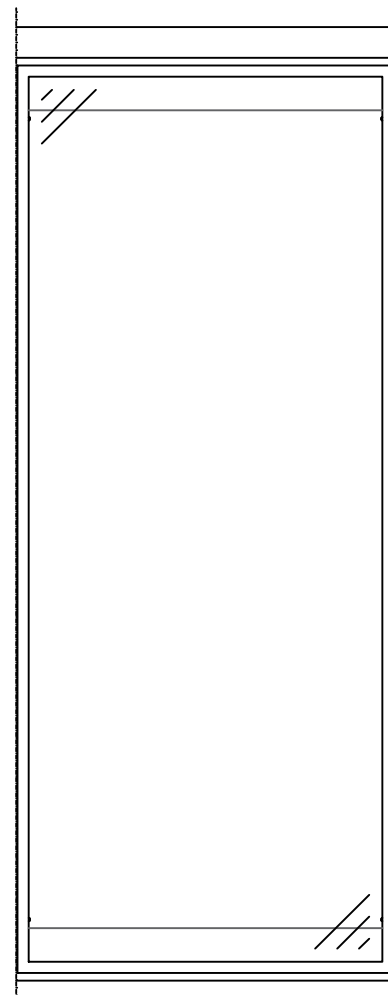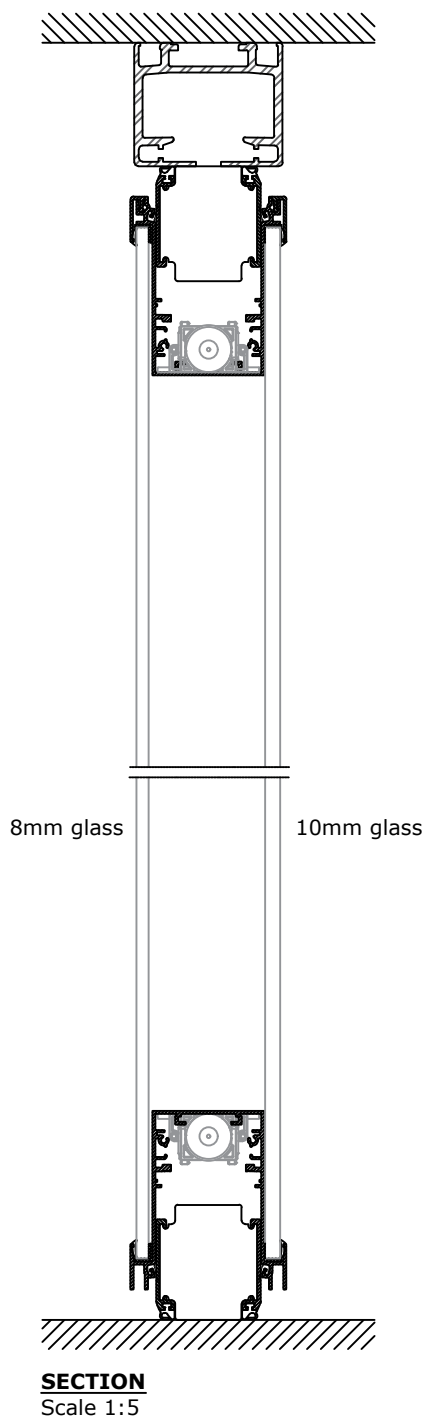


NOTE: Optional glass for 50dB glass is available.

	DEKO Tlf./Tel: +45 43 55 77 11 www.deko.dk / www.deko.com	Projekt/Project: DEKO Vertical section	
Sags Nr./Case No.:	Emne/Subject: DEKO MV2 Glass 50 - Dorma Moveo	Dato/Date: 2017-05-31	Tegn. Nr. Sheet No. 1/1
Mål/Scale: 1:20 1:5	MV2 Glass_L1C+L3C	Revideret/Revision: 2017-06-01-V01	Signatur Signature XX

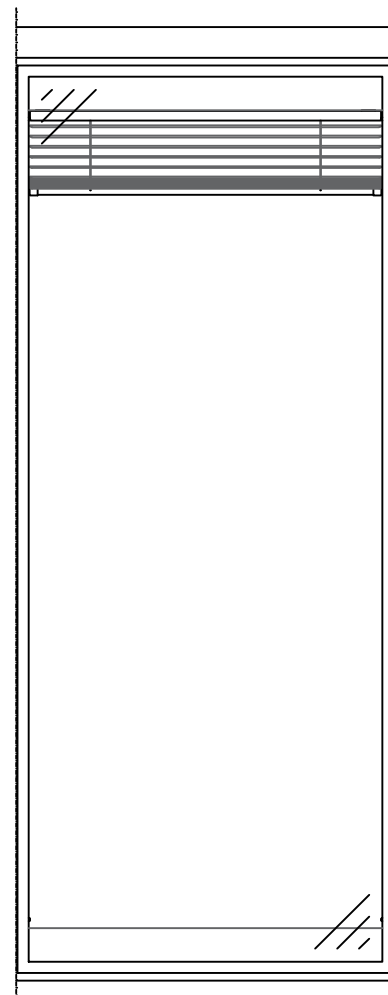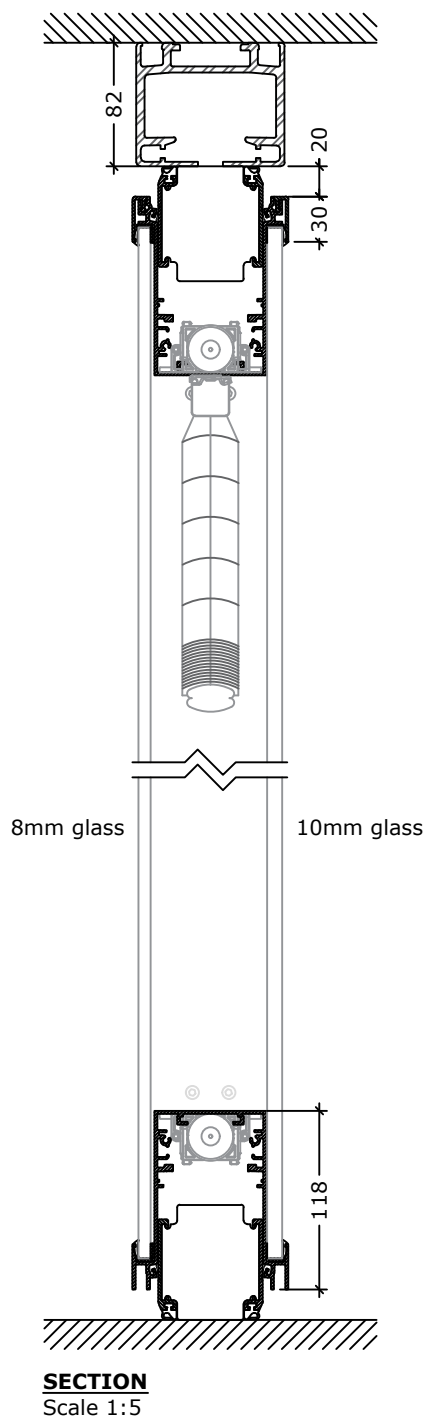


NOTE: Optional glass for 50dB is available.

	DEKO Tlf./Tel: +45 43 55 77 11 www.deko.dk / www.deko.com	Projekt/Project: DEKO Vertical section Blinds from top to bottom	
Sags Nr./Case No.:	Emne/Subject: DEKO MV2 Glass 50 - Dorma Moveo MV2 Glass_L1A+L3A	Dato/Date: 2017-05-31	Tegn. Nr. Sheet No. 1/1
Mål/Scale: 1:20 1:5		Revideret/Revision: 2017-06-01-V01	Signatur Signature XX

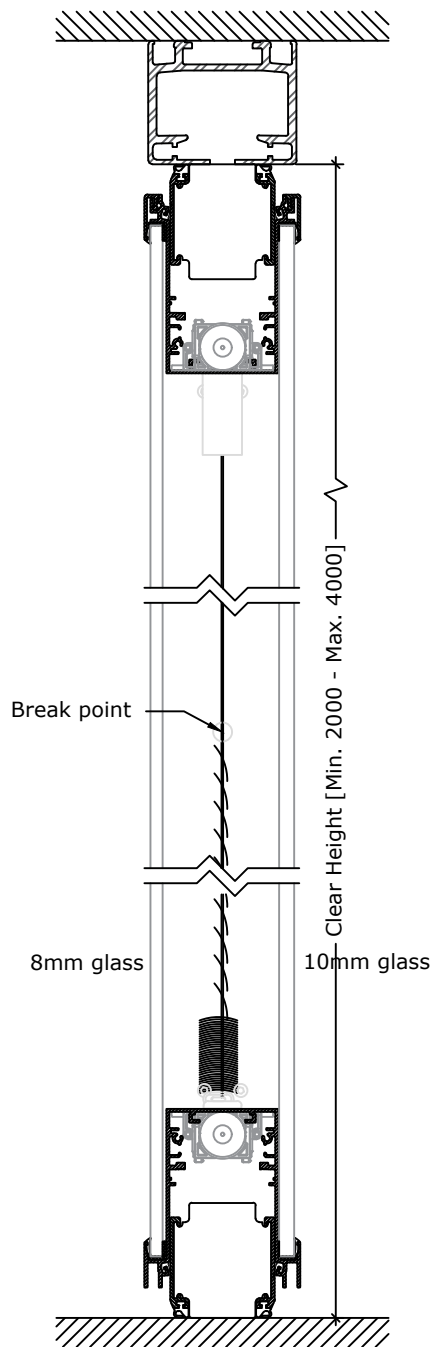



SECTION
Scale 1:5

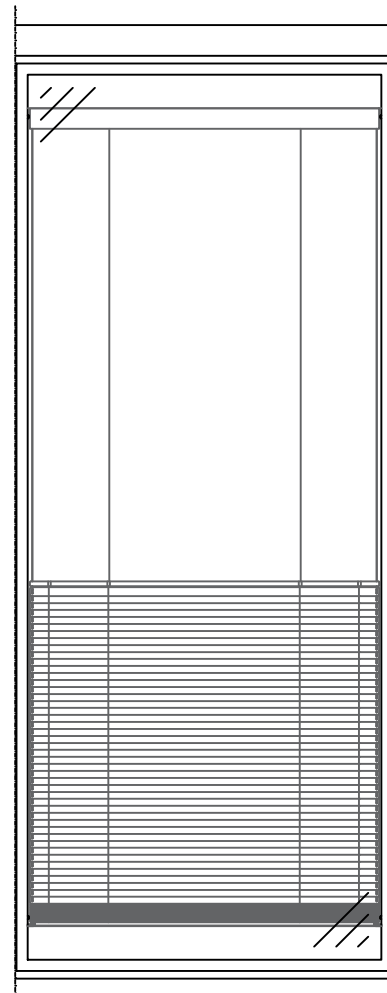

ELEVATION
Scale 1:20


NOTE: Optional glass for 50dB is available.

	DEKO Tlf./Tel: +45 43 55 77 11 www.deko.dk / www.deko.com	Projekt/Project: DEKO Vertical section Blinds from Bottom to top / max 2 breakpoints	
Sags Nr./Case No.:	Emne/Subject: DEKO MV2 Glass 50 - Dorma Moveo	Dato/Date: 2017-05-31	Tegn. Nr. Sheet No. 1/1
Mål/Scale: 1:20 1:5	MV2 Glass_L1B+L3B	Revideret/Revision: 2017-06-01-V01	Signatur Signature XX

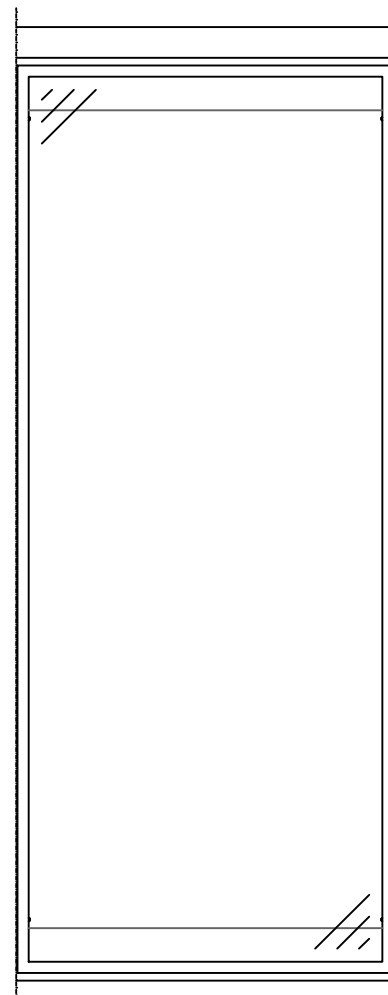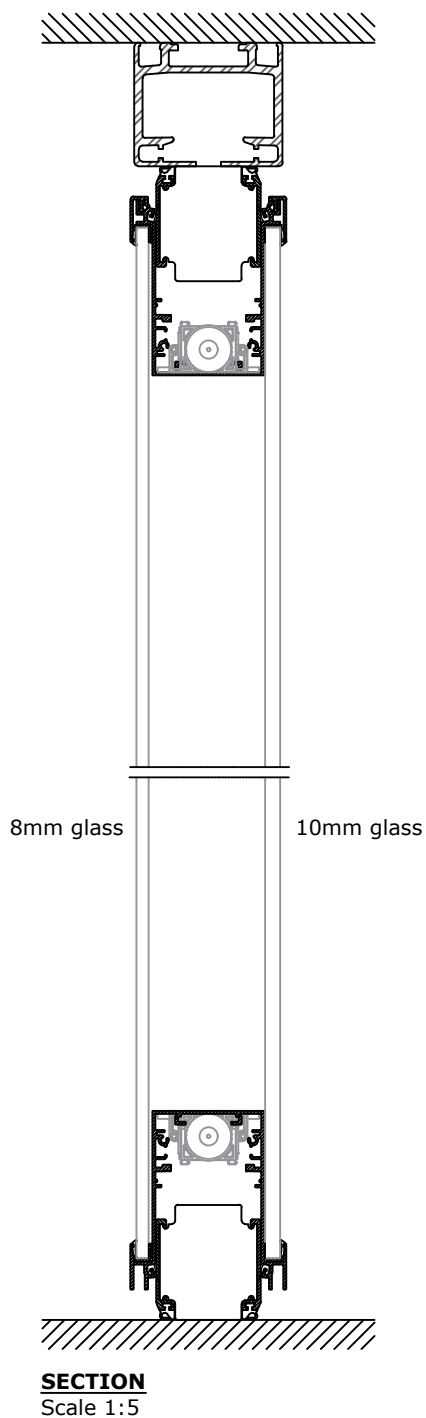


NOTE: Optional glass for 50dB glass is available.

	DEKO Tlf./Tel: +45 43 55 77 11 www.deko.dk / www.deko.com	Projekt/Project: DEKO Vertical section	
Sags Nr./Case No.:	Emne/Subject: DEKO MV2 Glass 50 - Dorma Moveo	Dato/Date: 2017-05-31	Tegn. Nr. Sheet No. 1/1
Mål/Scale: 1:20 1:5	MV2 Glass_L1C+L3C	Revideret/Revision: 2017-06-01-V01	Signatur Signature XX

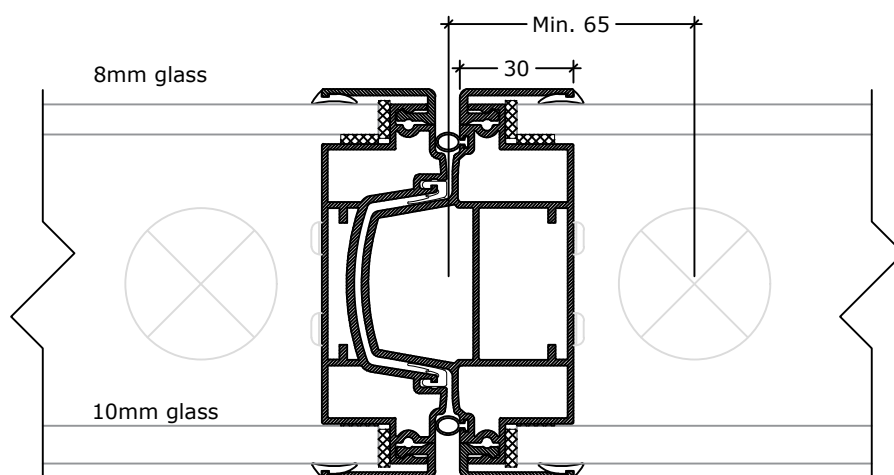



NOTE: Optional glass for 50dB is available.

	DEKO Tlf./Tel: +45 43 55 77 11 www.deko.dk / www.deko.com	Projekt/Project: DEKO	
Sags Nr./Case No.:	Emne/Subject: DEKO MV2 Glass 50 - Dorma Moveo	Dato/Date: 2017-05-31	Tegn. Nr. Sheet No. 1/1
Mål/Scale: 1:2	MV2 Glass_V1A	Revideret/Revision: 2017-06-01-V01	Signatur Signature XX

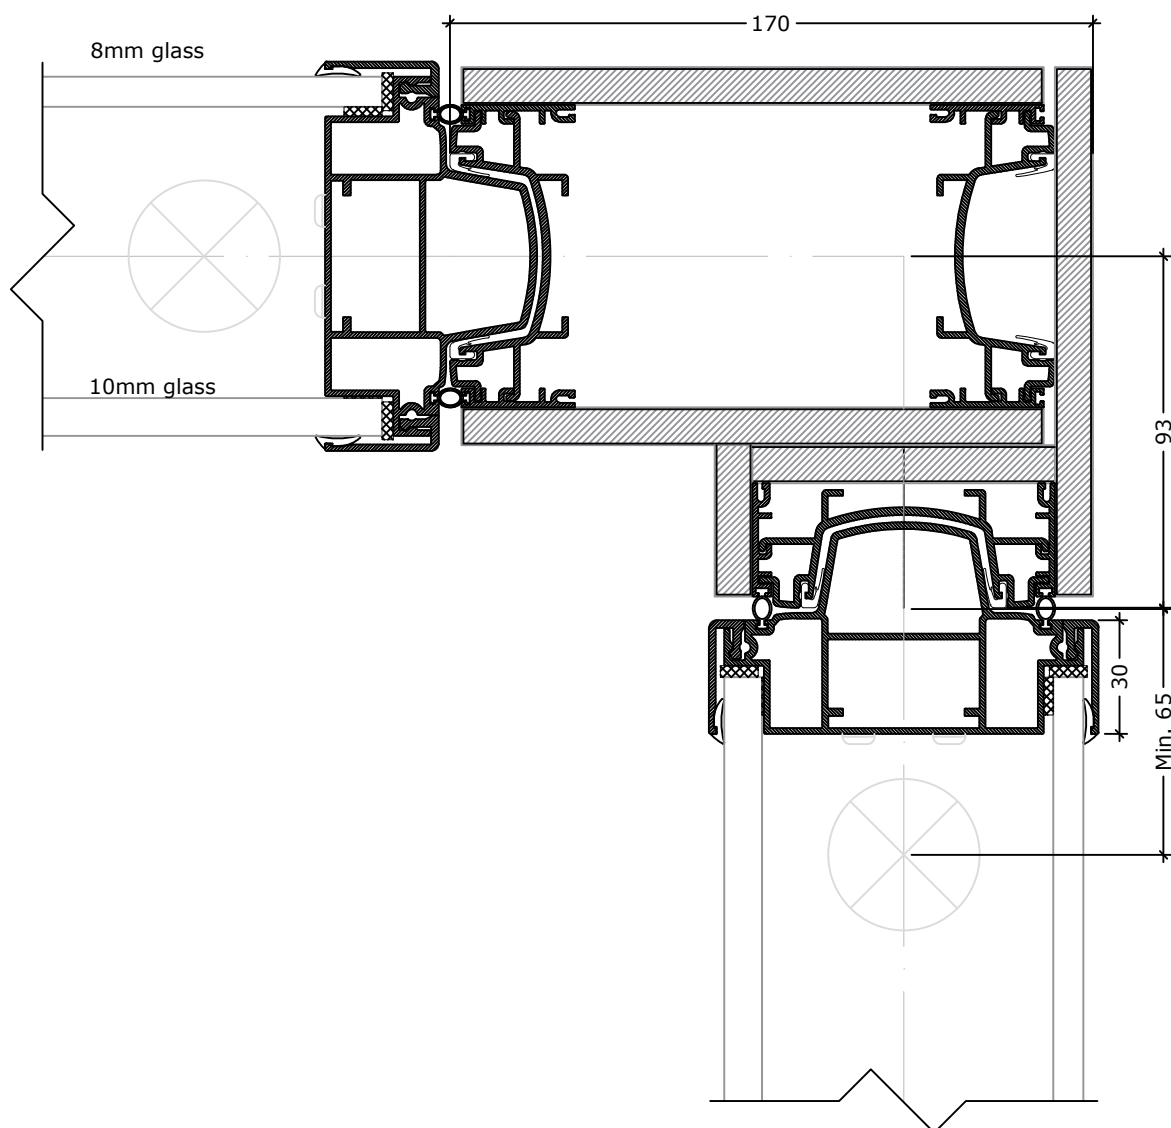


NOTE: Optional glass for 50dB is available.

	DEKO Tlf./Tel: +45 43 55 77 11 www.deko.dk / www.deko.com	Projekt/Project: DEKO Glass element 90° corner	
Sags Nr./Case No.:	Emne/Subject: DEKO MV2 Glass 44 - Dorma Moveo	Dato/Date: 2017-05-31	Tegn. Nr. Sheet No. 1/1
Mål/Scale: 1:2	MV2 Glass_V1B	Revideret/Revision: 2017-06-01-V01	Signatur Signature XX

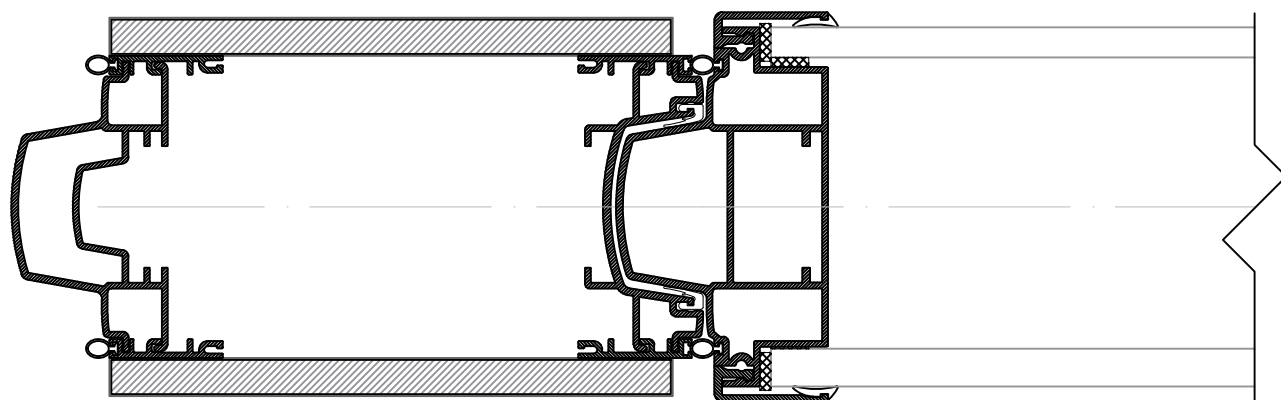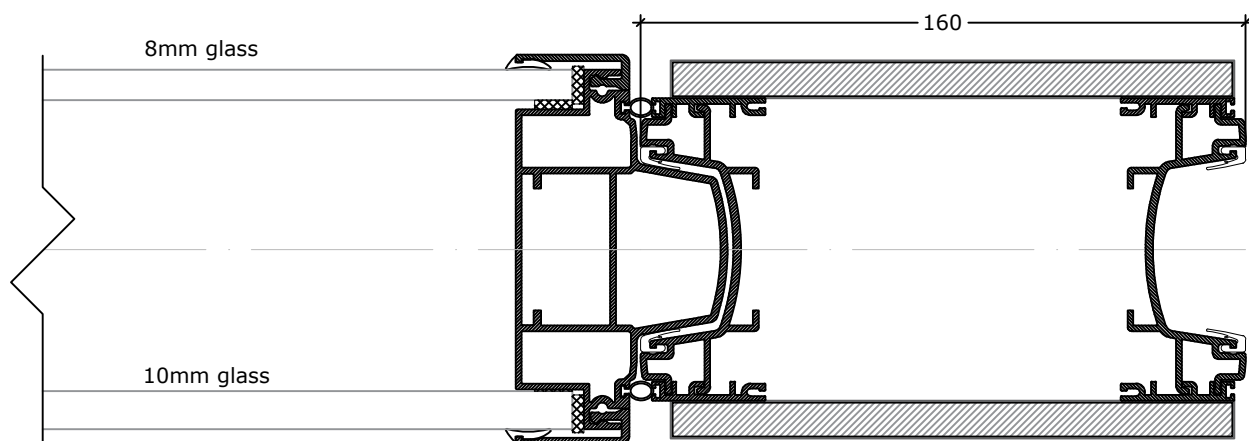


NOTE: Optional glass for 50dB is available.

	DEKO Tlf./Tel: +45 43 55 77 11 www.deko.dk / www.deko.com		Projekt/Project: DEKO Glaselement with Extension	
	Emne/Subject: DEKO MV2 Glass 50 - Dorma Moveo MV2 Glass_V1C		Dato/Date: 2017-05-31	Tegn. Nr. Sheet No. 1/1
	Mål/Scale: 1:2		Revideret/Revision: 2017-06-01-V01	Signatur Signature XX

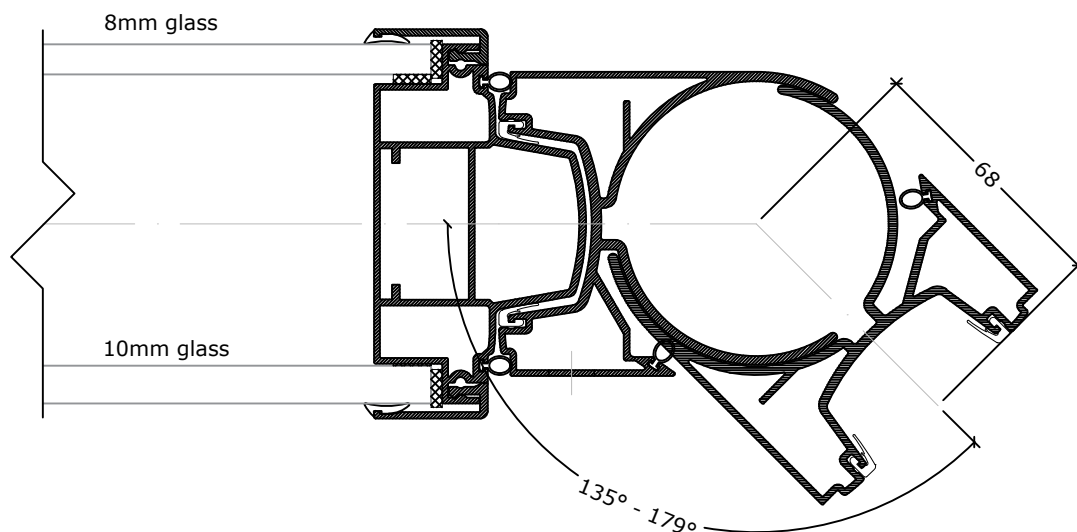


NOTE: Optional glass for 50dB is available.

	DEKO Tlf./Tel: +45 43 55 77 11 www.deko.dk / www.deko.com	Projekt/Project: DEKO 135° - 179° connection	
Sags Nr./Case No.:	Emne/Subject: DEKO MV2 Glass 50 - Dorma Moveo	Dato/Date: 2017-05-31	Tegn. Nr. Sheet No. 1/1
Mål/Scale: 1:2	MV2 Glass_V1D	Revideret/Revision: 2017-06-01-V01	Signatur Signature XX

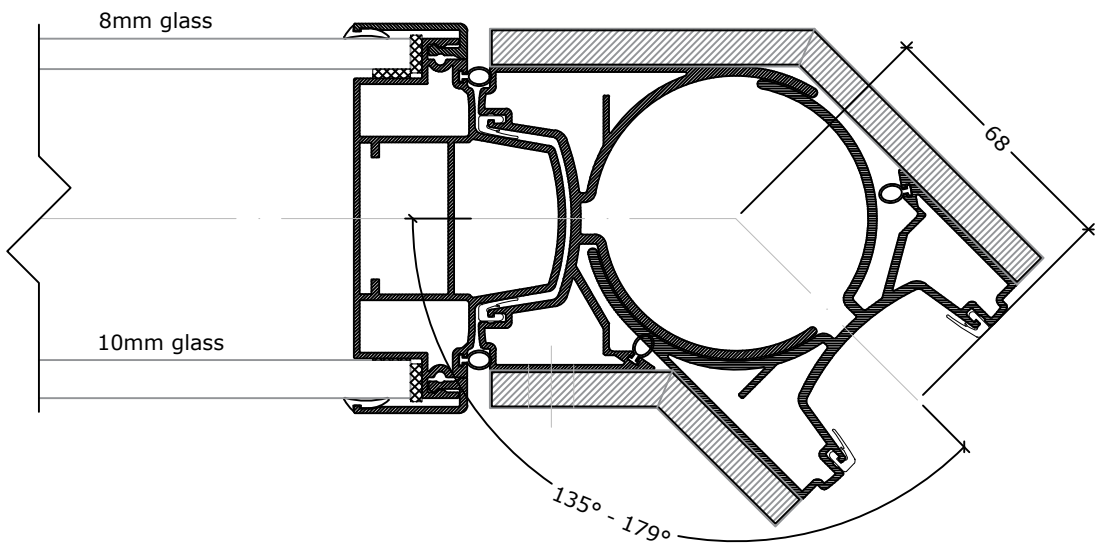


NOTE: Optional glass for 50dB is available.

	DEKO Tlf./Tel: +45 43 55 77 11 www.deko.dk / www.deko.com		Projekt/Project: DEKO 135° - 179° connection	
	Sags Nr./Case No.: 		Dato/Date: 2017-05-31	Tegn. Nr. Sheet No. 1/1
	Mål/Scale: 1:2		Revideret/Revision: 2017-06-01-V01	Signatur Signature XX

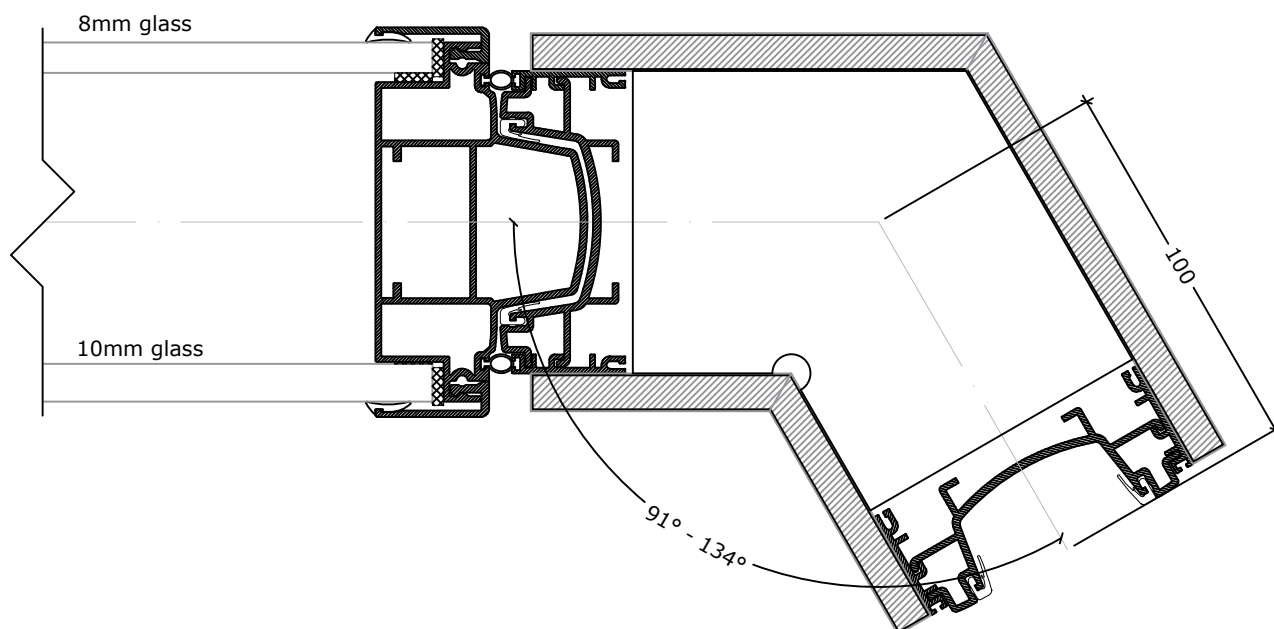


NOTE: Optional glass for 50dB is available.

	DEKO Tlf./Tel: +45 43 55 77 11 www.deko.dk / www.deko.com		Projekt/Project: DEKO 91° - 134° connection	
	Emne/Subject: DEKO MV2 Glass 50 - Dorma Moveo MV2 Glass_V1F		Dato/Date: 2017-05-31	Tegn. Nr. Sheet No. 1/1 Signatur Signature XX
Sags Nr./Case No.:			Revideret/Revision: 2017-06-01-V01	
Mål/Scale: 1:2				

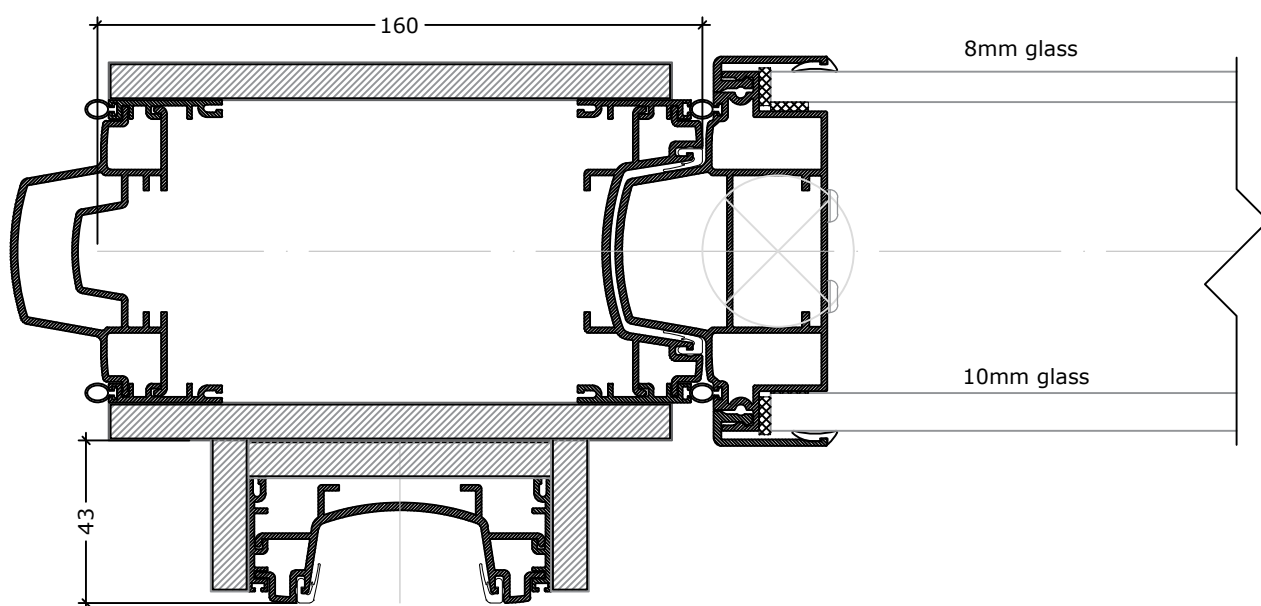


NOTE: Optional glass for 50dB is available.

	DEKO Tlf./Tel: +45 43 55 77 11 www.deko.dk / www.deko.com	Projekt/Project: DEKO 180° extension with "T" connection	
Sags Nr./Case No.:	Emne/Subject: DEKO MV2 Glass 50 - Dorma Moveo	Dato/Date: 2017-05-31	Tegn. Nr. Sheet No. 1/1
Mål/Scale: 1:2	MV2 Glass_V1G	Revideret/Revision: 2017-06-01-V01	Signatur Signature XX

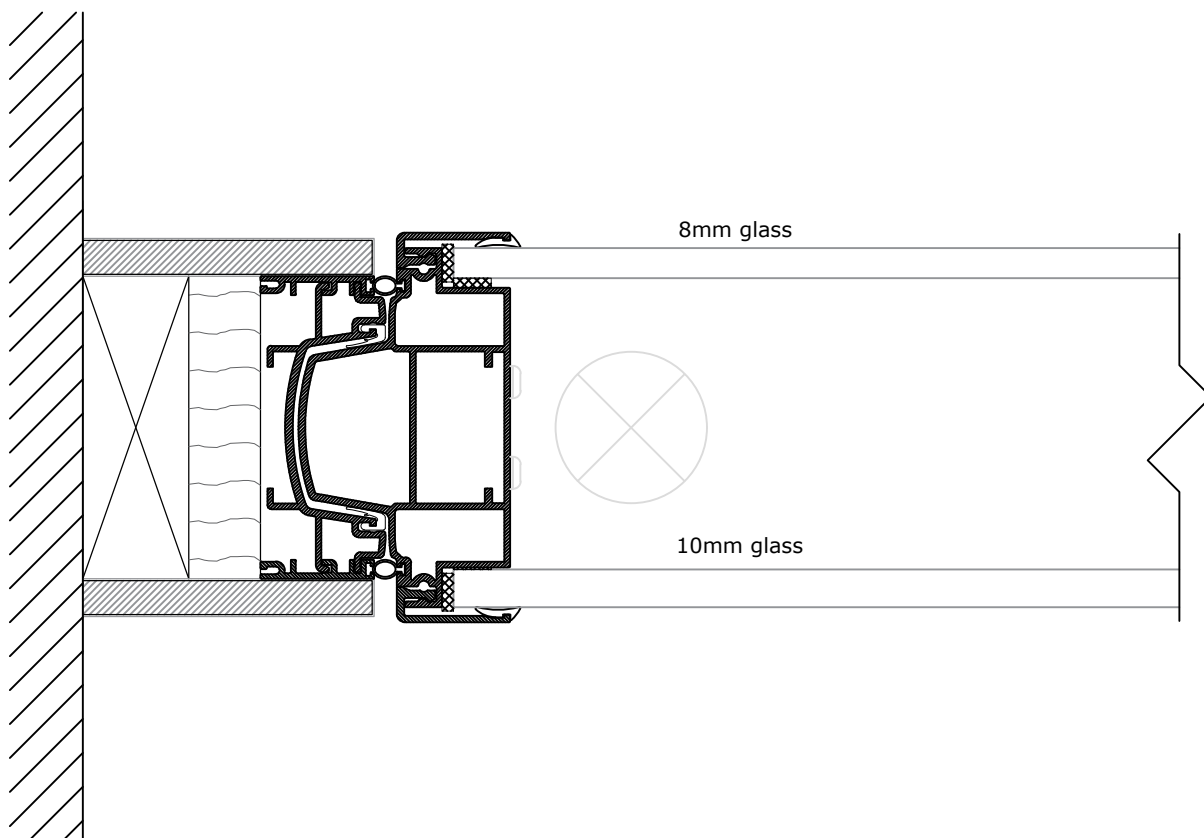

NOTE: Optional glass for 50dB is available.


	DEKO Tlf./Tel: +45 43 55 77 11 www.deko.dk / www.deko.com	Projekt/Project: DEKO Wall starter	
Sags Nr./Case No.:	Emne/Subject: DEKO MV2 Glass 50 - Dorma Moveo	Dato/Date: 2017-05-31	Tegn. Nr. Sheet No. 1/1
Mål/Scale: 1:2	MV2 Glass_V7A	Revideret/Revision: 2017-06-01-V01	Signatur Signature XX

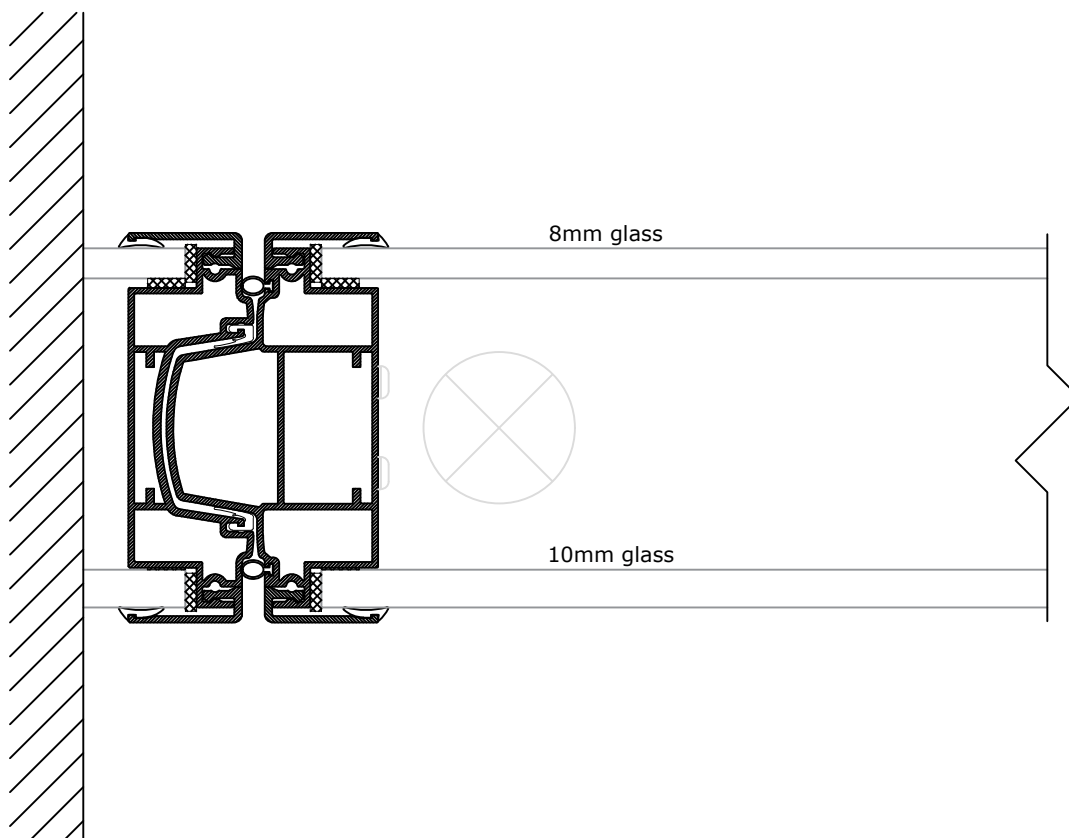



NOTE: Optional glass for 50dB is available.

	DEKO Tlf./Tel: +45 43 55 77 11 www.deko.dk / www.deko.com	Projekt/Project: DEKO Wall starter	
		Dato/Date: 2017-05-31	Tegn. Nr. Sheet No. 1/1
Sags Nr./Case No.:	Emne/Subject: DEKO MV2 Glass 50 - Dorma Moveo MV2 Glass_V7B	Revideret/Revision: 2017-06-01-V01	Signatur Signature XX
Mål/Scale: 1:2			

CLOSED WALL

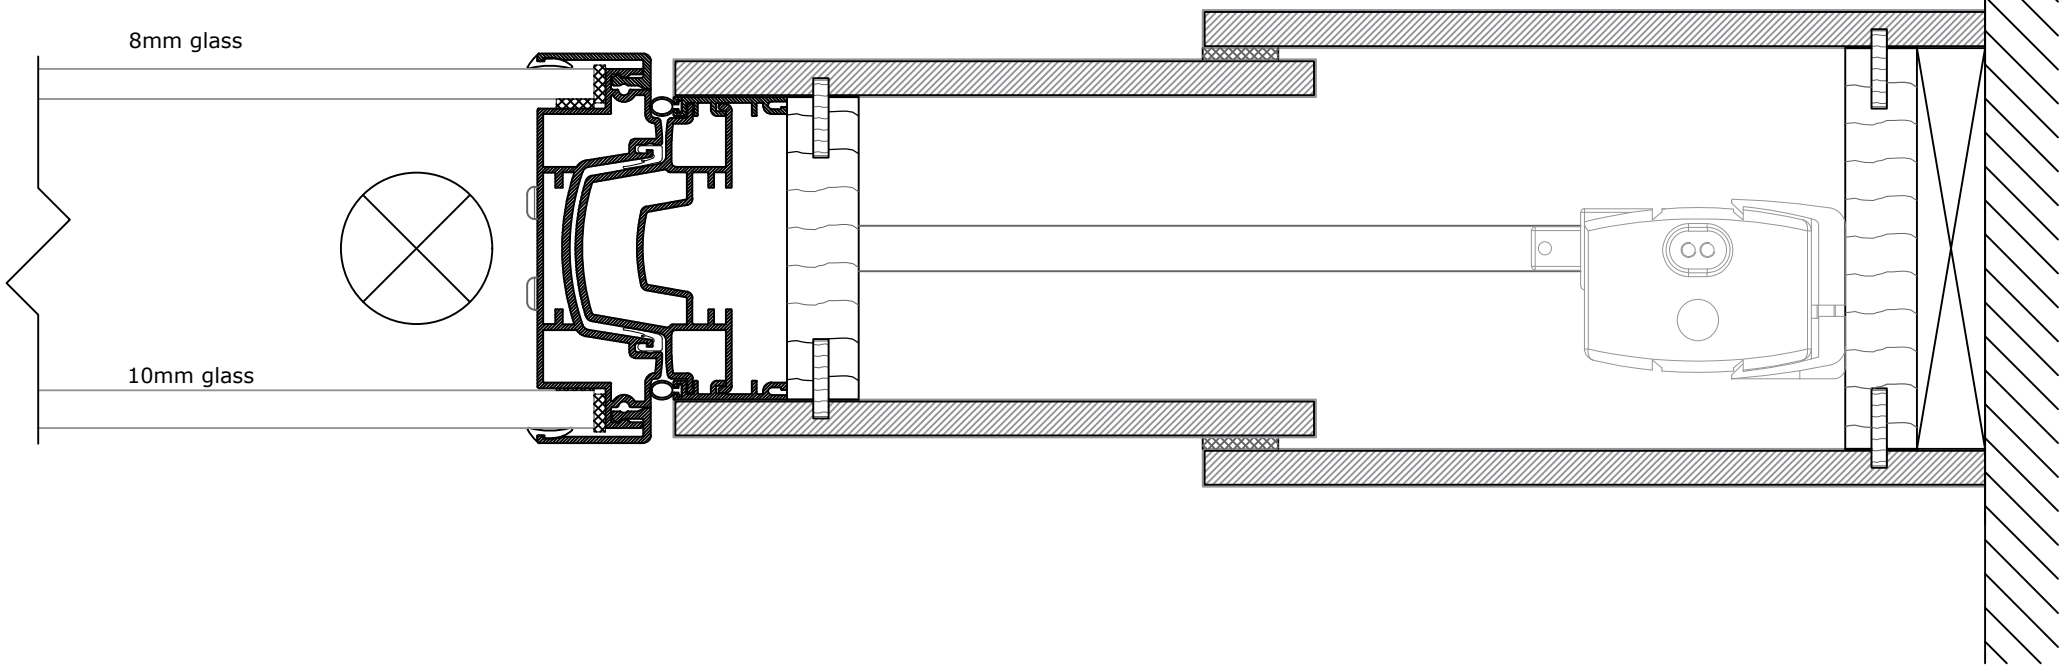

OPENED WALL

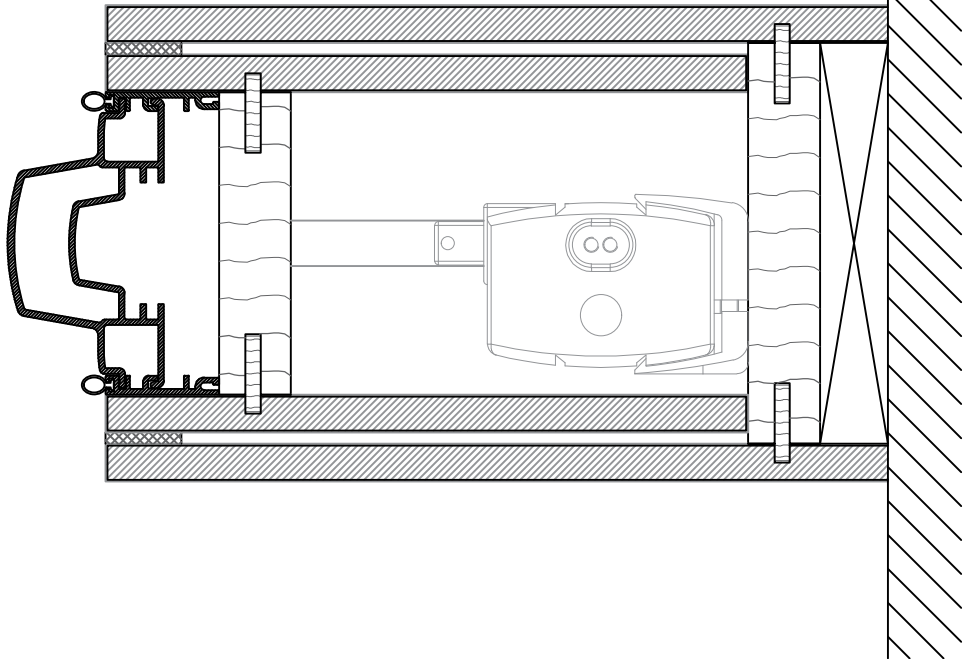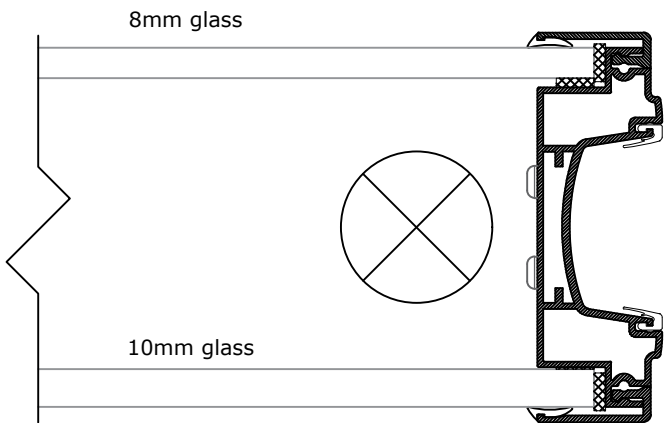

NOTE: Optional glass for 50dB is available.

	DEKO Tlf./Tel: +45 43 55 77 11 www.deko.dk / www.deko.com		Projekt/Project: DEKO Automatically moved partition wall starter	
	Sags Nr./Case No.:	Emne/Subject: DEKO MV2 Glass 50 - Dorma Moveo MV2 Glass_V7C		Dato/Date: 2017-05-31
Mål/Scale: 1:2			Revideret/Revision: 2017-06-01-V01	Tegn. Nr. Sheet No. 1/1 Signatur Signature XX